


LATUR ROAD

GODAWARI RIVER

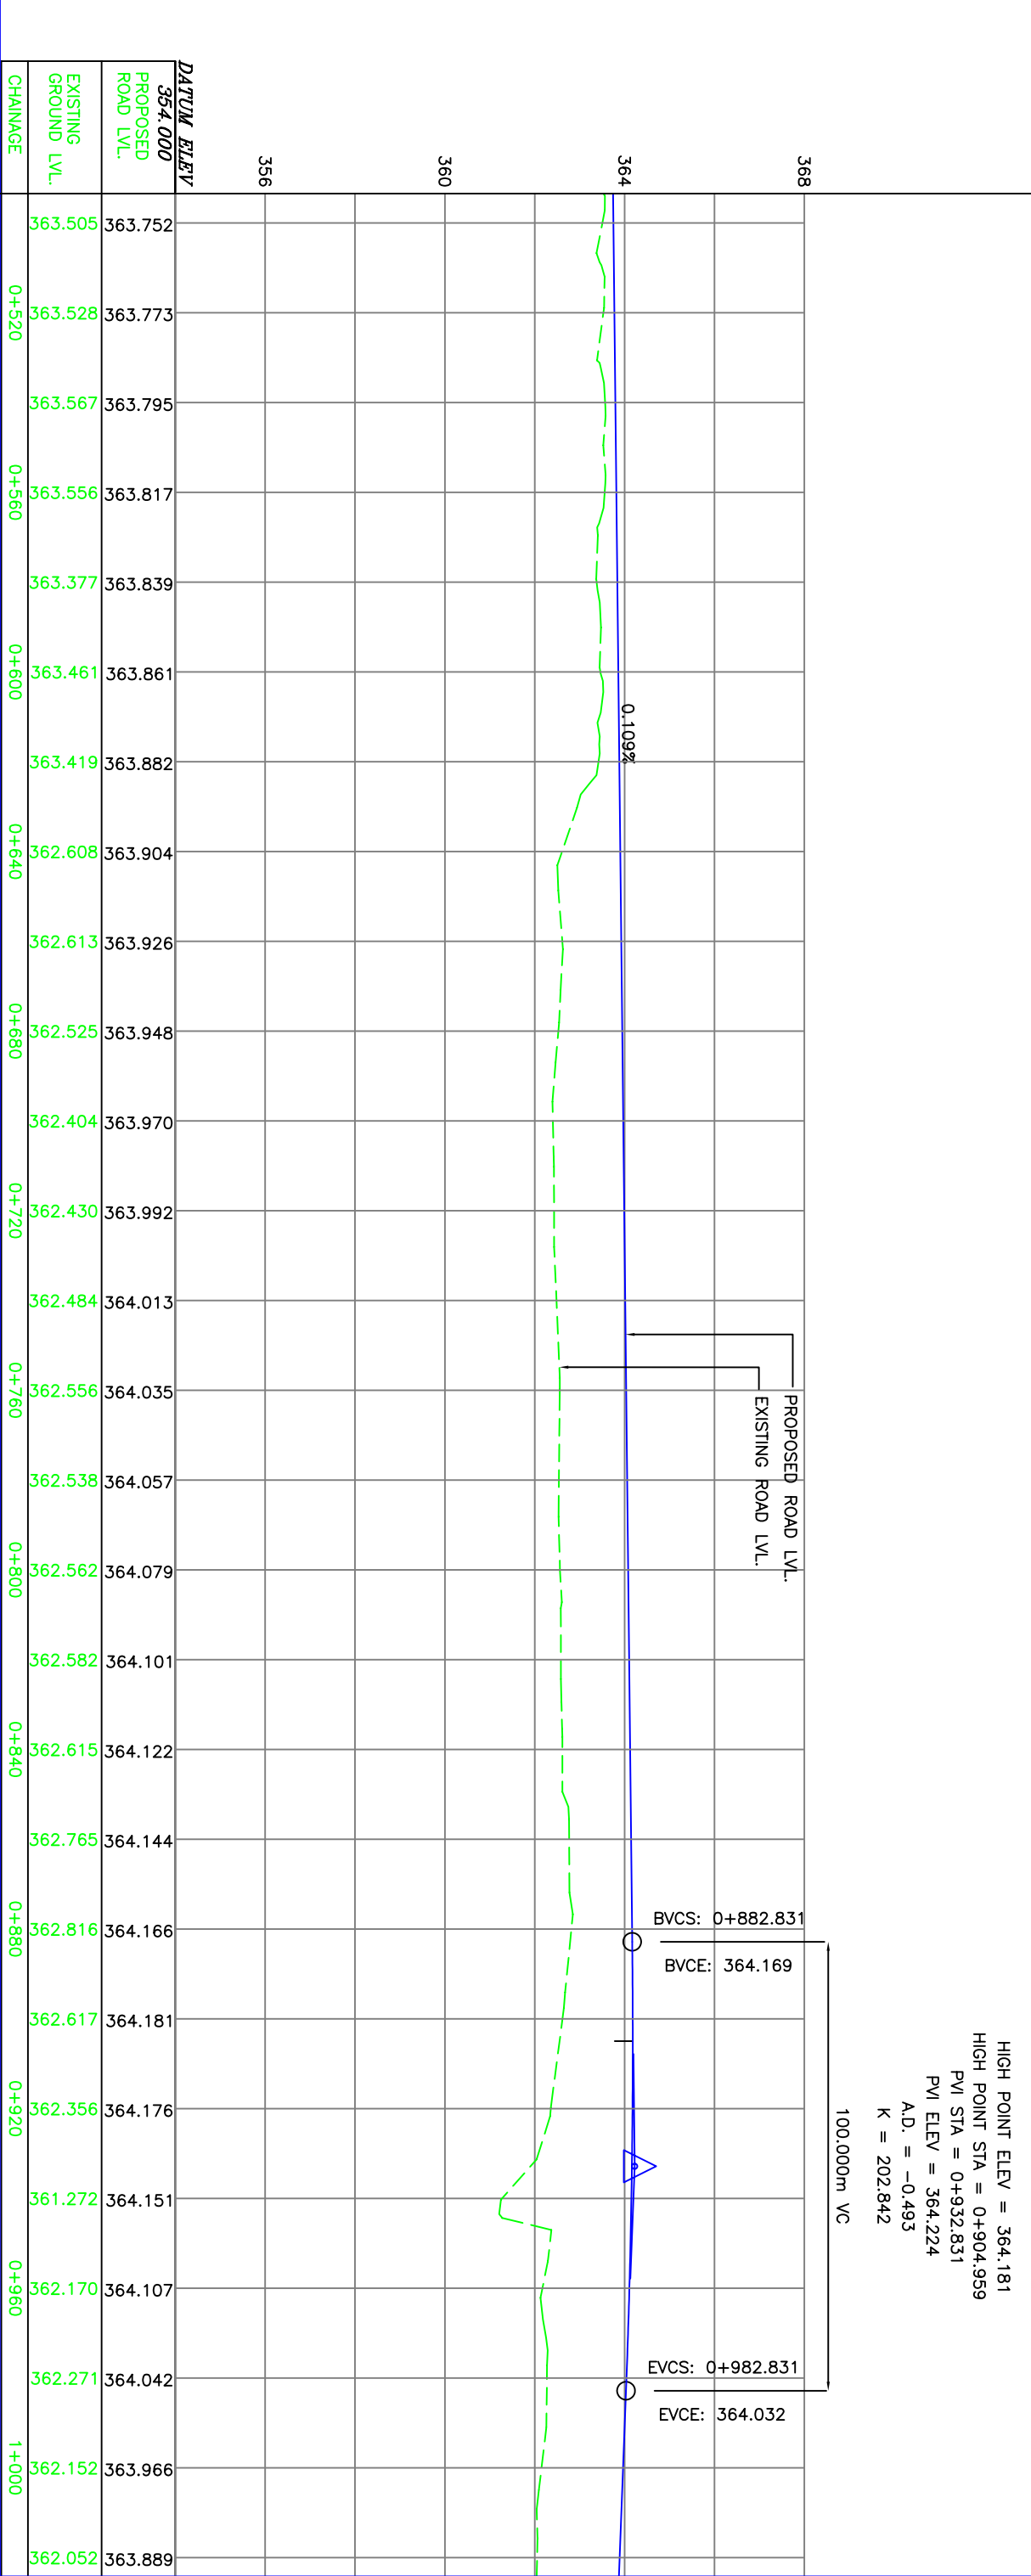



HIGH POINT ELEV = 364.181
 HIGH POINT STA = 0+904.959
 PVI STA = 0+932.831
 PVI ELEV = 364.224
 A.D. = -0.493
 K = 202.842
 100.000m VC

REV.	DATE	DESCRIPTION OF REVISIONS	INITIALS

NOTICE: THIS DRAWING HAS NOT BEEN PUBLISHED AND IS THE SOLE PROPERTY OF CONSULTING ENGINEERING SERVICES (I) PVT. LTD. AND IS ISSUED TO THE CLIENT FOR THE SPECIFIC PURPOSE AS STATED IN THE AGREEMENT AND IT SHALL NOT BE REPRODUCED, COPIED, EITHER WHOLLY OR PARTIALLY, OR IN ANY MANNER, WITHOUT THE WRITTEN PERMISSION OF THE CONSULTING ENGINEERING SERVICES (I) PVT. LTD. INDENTICALLY, NOT USED FOR ANY OTHER PURPOSE OTHER THAN FOR WHICH IT IS ISSUED.	
EMPLOYER Nanded Waghala City Municipal Corporation CONSULTANT TO ITNL CONSULTING ENGINEERING SERVICES (I) PVT. LTD NEW DELHI KOLKATA	PROJECT DPR FOR DEVELOPMENT OF Nanded City Roads Under JNNURM ROAD PART OF WESTERN BYPASS (SOUTHERN PART INCLU. BRIDGE)
PLAN AND PROFILE CH:0+500 TO CH:1+000 SCALE HORZ. - 1:1000 VERT. - 1:100	PURPOSE FOR TENDER STATUS DRAWING NO. 2006069/RH/RD38A/PP-002 DATE 23-08-2006 REVISION R0 APPROVED DR. C.S.S.

LATUR ROAD


GODAWARI RIVER

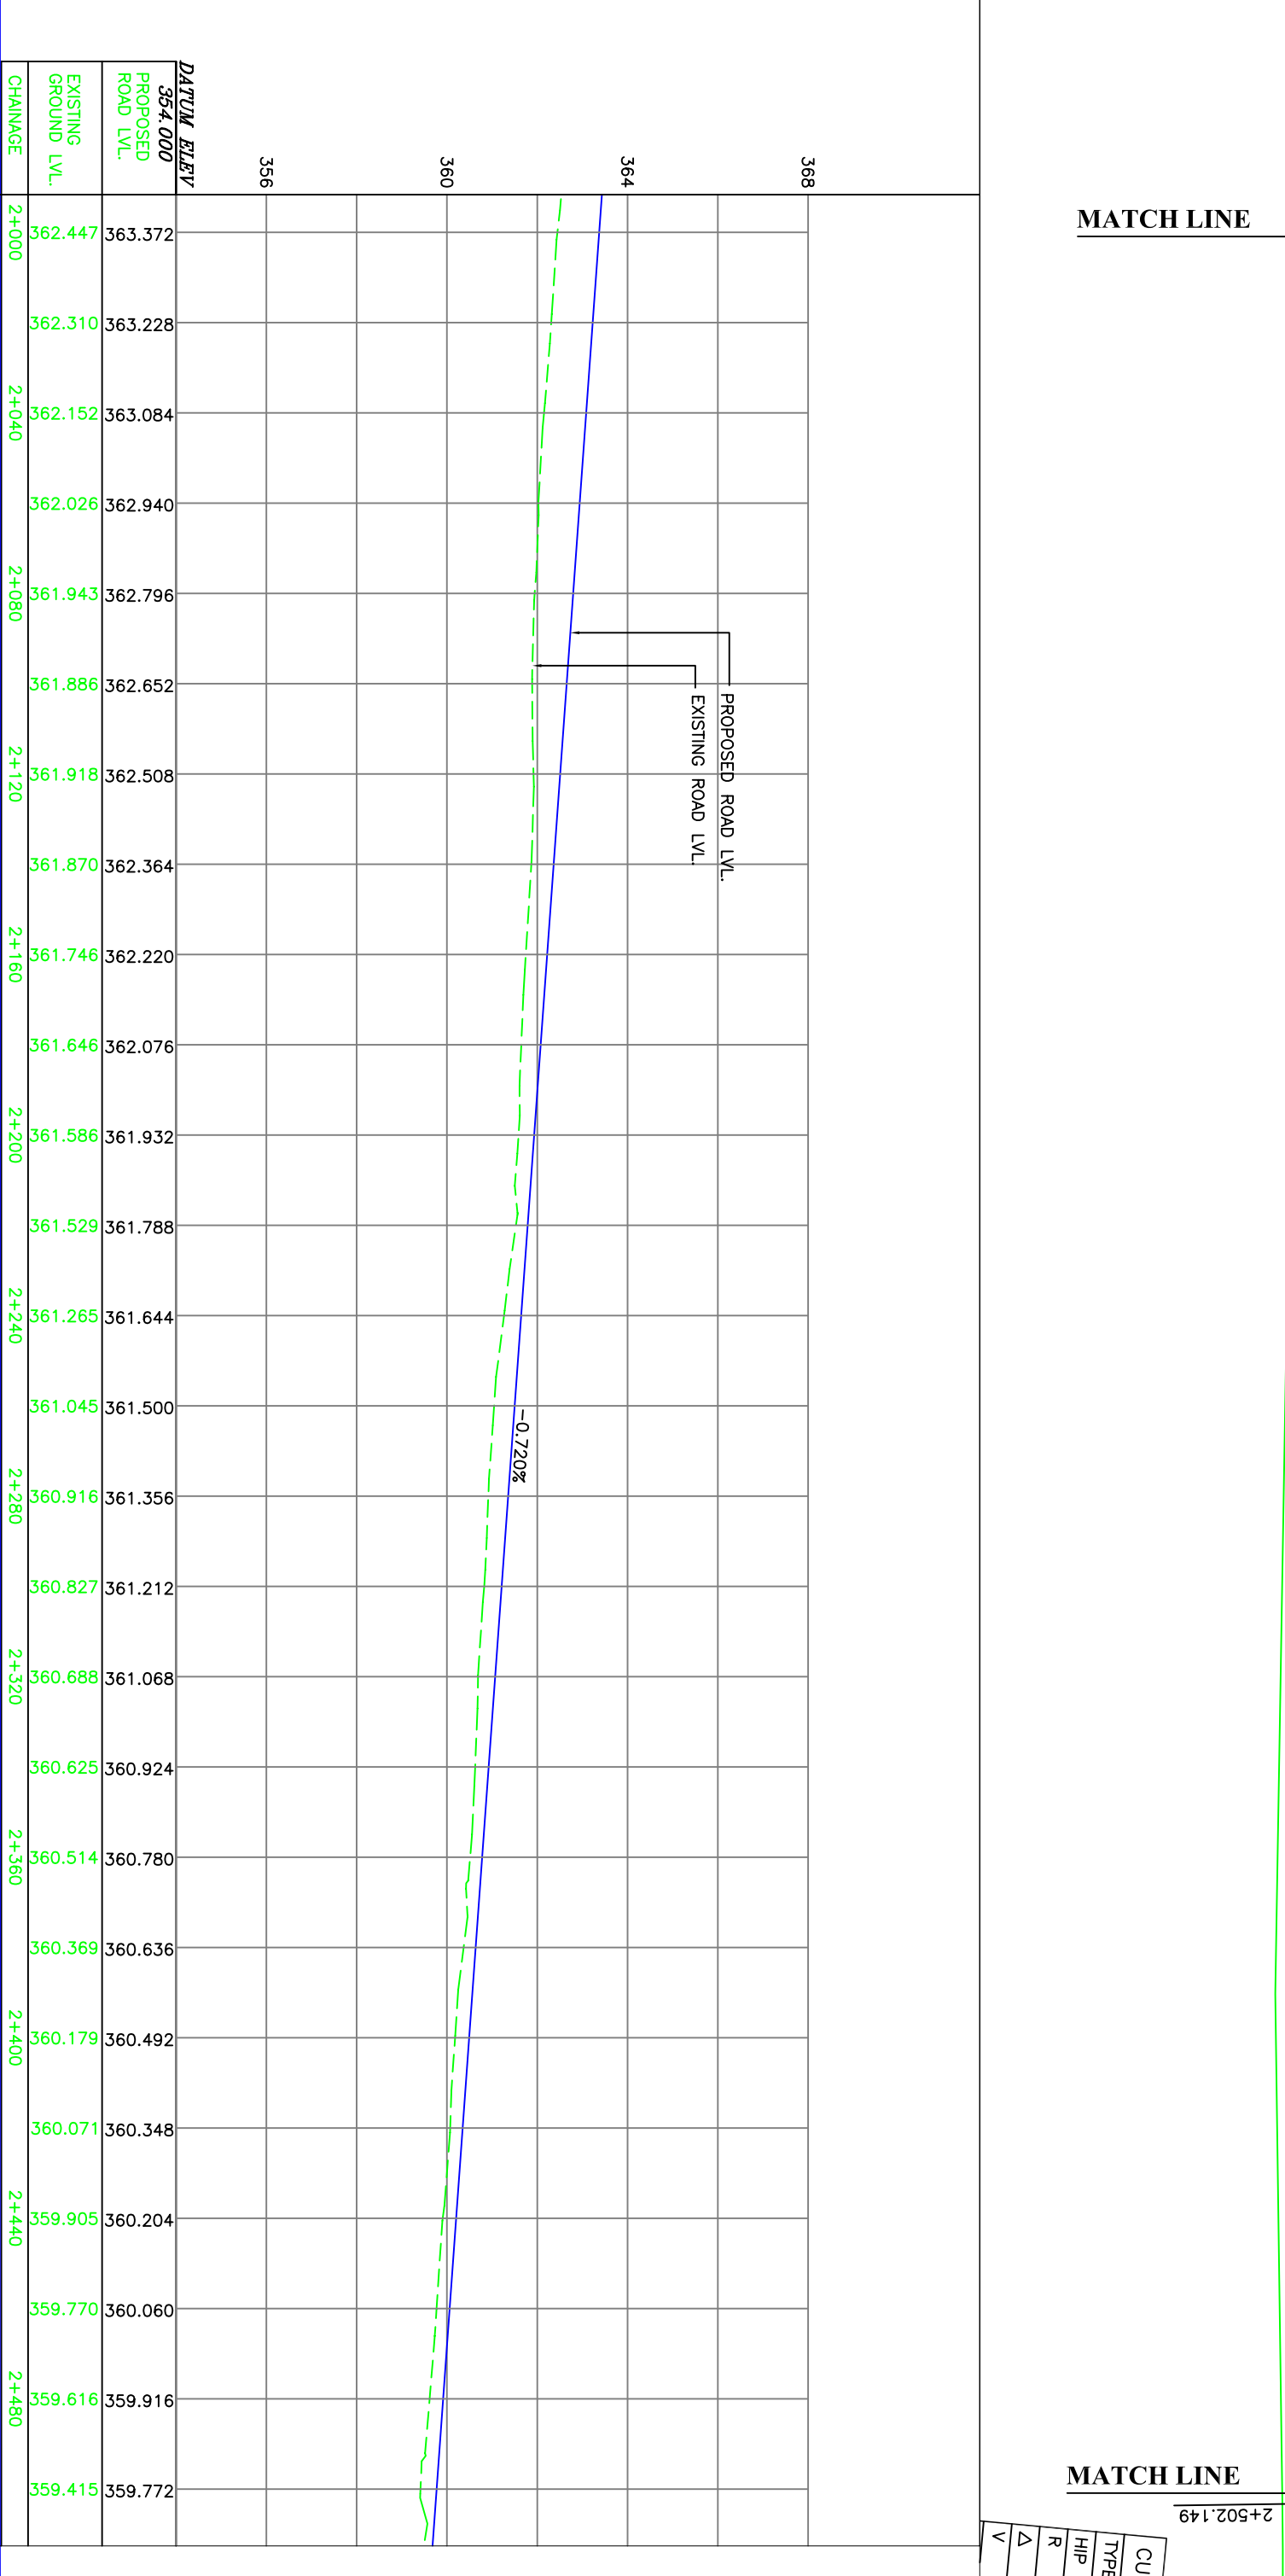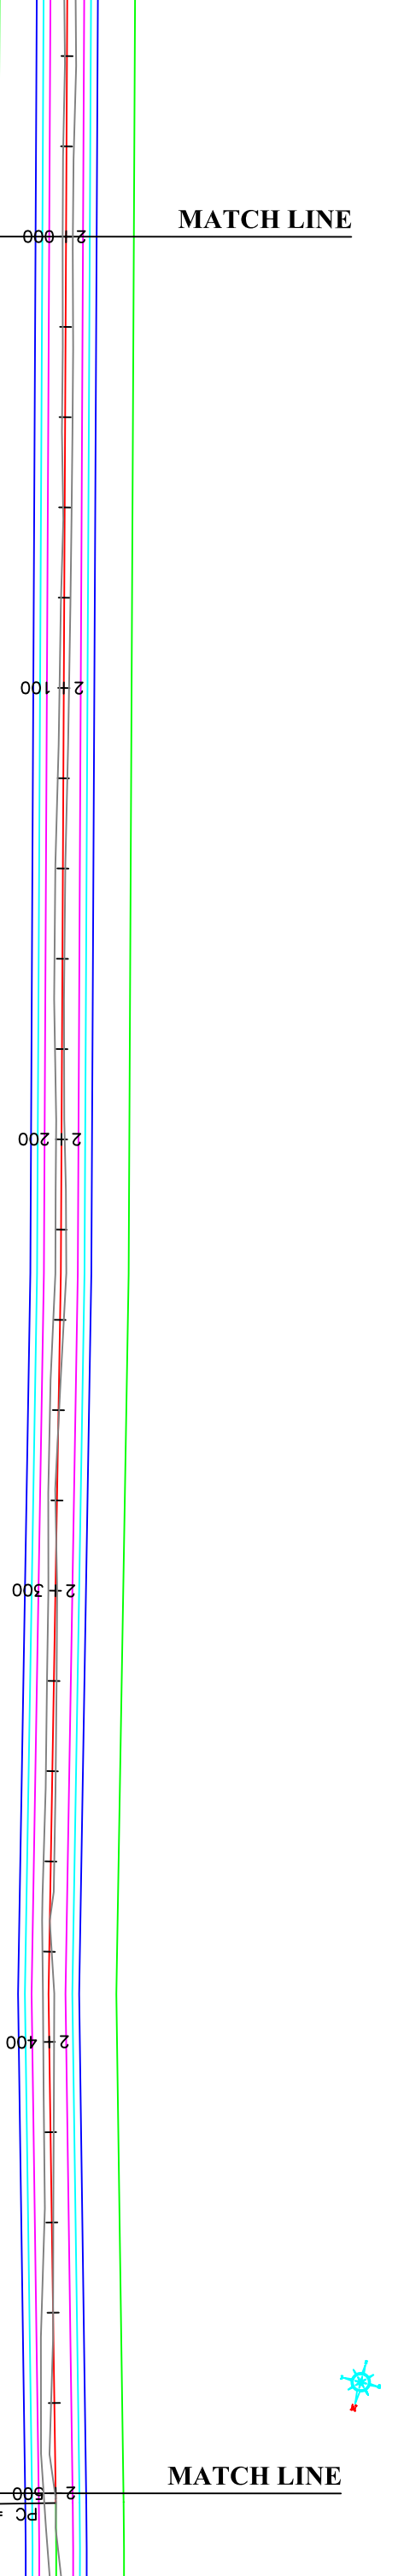

REV.	DATE	DESCRIPTION OF REVISIONS	INITIALS

NOTICE: THIS DRAWING HAS NOT BEEN PUBLISHED AND IS THE SOLE PROPERTY OF CONSULTING ENGINEERING SERVICES (I) PVT. LTD. AND IS ISSUED TO THE PARTY FOR THE SPECIFIC PURPOSE AS STATED IN THE AGREEMENT AND IT SHALL NOT BE REPRODUCED, COPIED, EITHER WHOLLY OR IN PART, OR TRANSMITTED IN ANY MANNER, ELECTRONICALLY, MECHANICALLY, OR BY ANY OTHER MEANS WITHOUT THE WRITTEN PERMISSION OF CONSULTING ENGINEERING SERVICES (I) PVT. LTD. FOR WHICH IT IS INTENDED.	
EMPLOYER	NANDED WAGHALA CITY MUNICIPAL CORPORATION CONSULTANT TO ITNL CONSULTING ENGINEERING SERVICES (I) PVT. LTD NEW DELHI
PROJECT	DPR FOR DEVELOPMENT OF NANDED CITY ROADS UNDER JNNURM
ROAD	PART OF WESTERN BYPASS (SOUTHERN PART INCLU. BRIDGE)
PLAN AND PROFILE	CH:2+000 TO CH:2+500 SCALE: HORIZ. - 1:1000 VERT. - 1:100
PURPOSE	FOR TENDER FOR APPROVAL
DRAWING NO.	2006069/RH/RD38A/PP-005
DATE	23-08-2006
REVISION	R0
DRAWN	MADHAVI
DESIGN	T.MANDAL
CHECKED	G.H.REDDY
APPROVED	DR. C.S.S.

CUR	TYPE	HIP	C
R	Δ	V	V

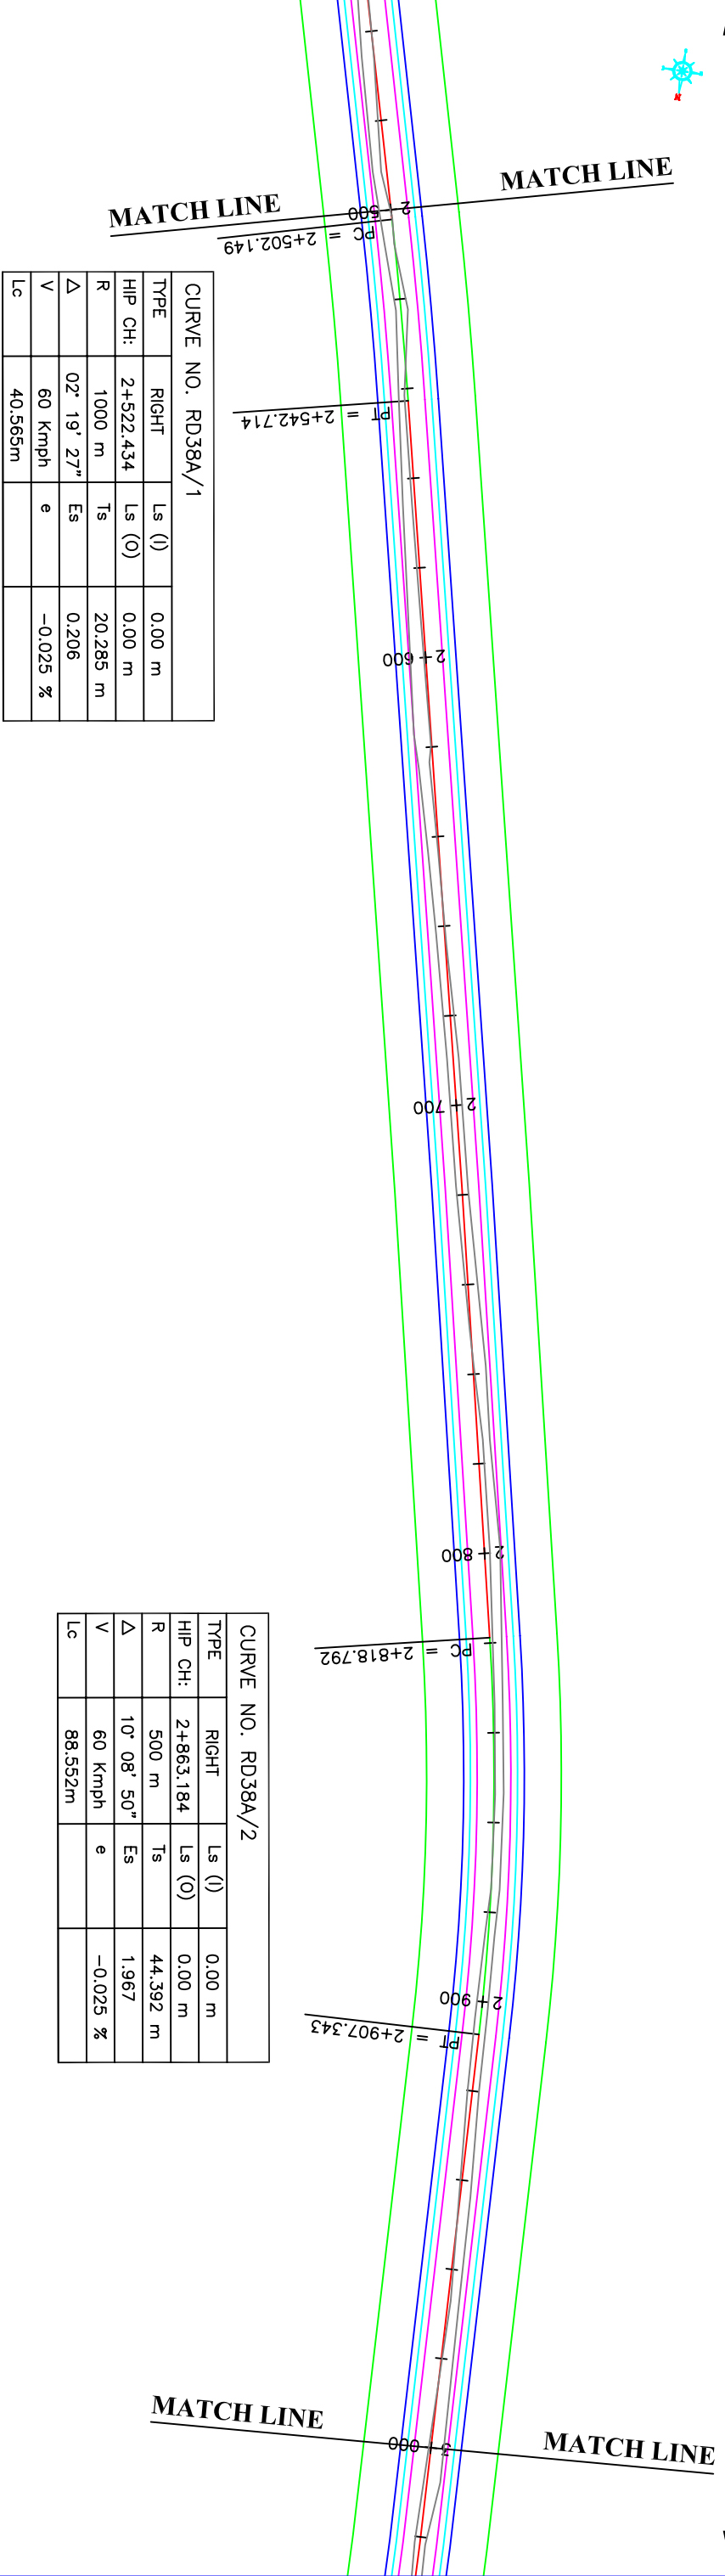

LOW POINT STA = 2+783.147


PVI STA = 2+732.022

PVI ELEV = 358.102

A.D. = 0.856

K = 175.176

150.000m VC

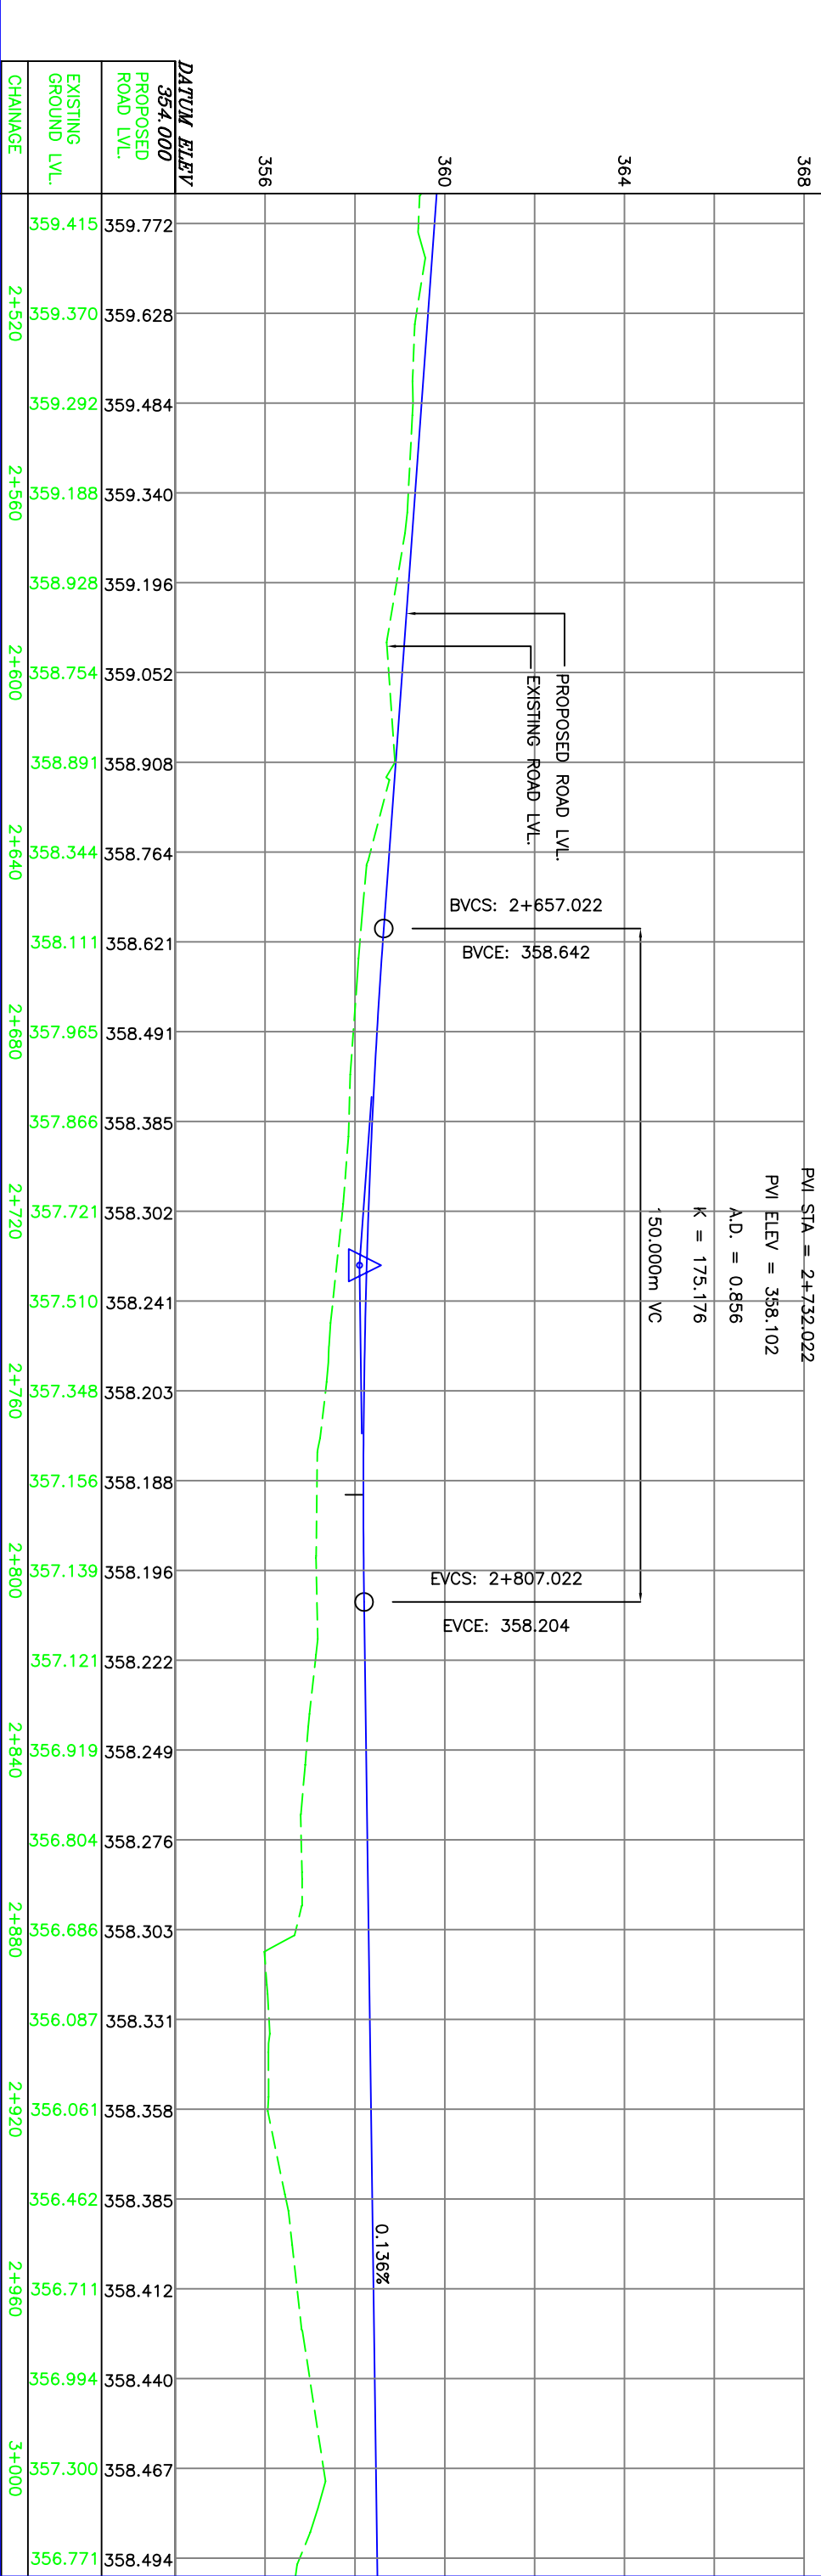

NOTICE: THIS DRAWING HAS NOT BEEN PUBLISHED AND IS THE SOLE PROPERTY OF CONSULTING ENGINEERING SERVICES (I) PVT. LTD. AND IS ISSUED TO THE CLIENT FOR THE SPECIFIC PURPOSE AS STATED IN THE AGREEMENT AND IT SHALL NOT BE REPRODUCED, COPIED, OR TRANSMITTED IN ANY FORM OR BY ANY MEANS, ELECTRONIC OR MECHANICAL, INCLUDING PHOTOCOPYING, RECORDING, OR BY ANY INFORMATION STORAGE AND RETRIEVAL SYSTEM, WITHOUT THE WRITTEN PERMISSION OF CONSULTING ENGINEERING SERVICES (I) PVT. LTD. FOR WHICH IT IS FORWARDED.

EMPLOYER: NANDED WAGHALA CITY MUNICIPAL CORPORATION

CONSULTANT TO: NANDED WAGHALA CITY MUNICIPAL CORPORATION

PROJECT: DPR FOR DEVELOPMENT OF NANDED CITY ROADS UNDER JNNURM

ROAD: PART OF WESTERN BYPASS (SOUTHERN PART INCLU. BRIDGE)

PLAN AND PROFILE: CH:2+500 TO CH:3+000

SCALE: HORIZ. - 1:1000, VERT. - 1:100

PURPOSE: FOR TENDER

DRAWING NO.: 2006069/RT/IRD38A/PP-006

DATE: 23-08-2006

REVISION: R0

DRAWN BY: MADHAVI


DESIGN BY: T.MANDAL

CHECKED BY: G.H.REDDY

APPROVED BY: DR. C.S.S.

LATUR ROAD

GODAWARI RIVER

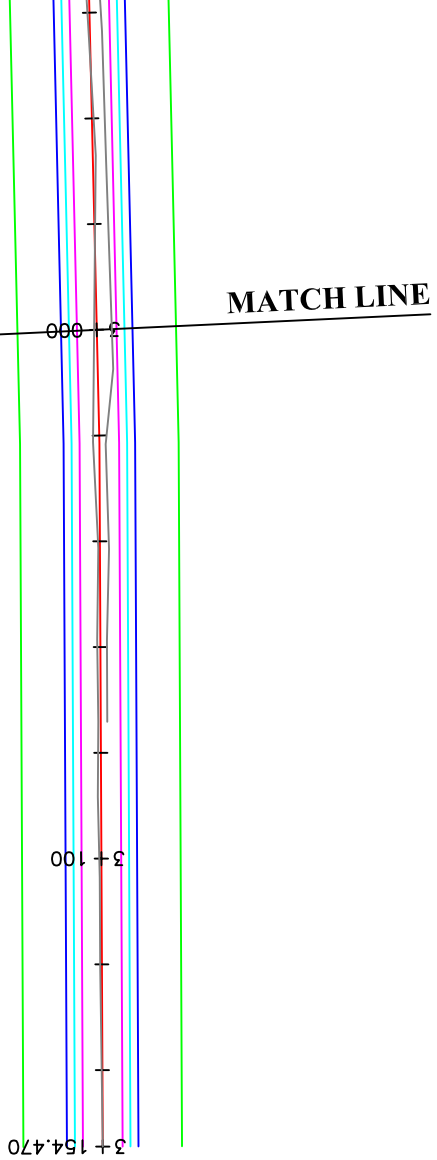

368					
364					
360					
356					
DAYUM ELEV					
	354.000				
	PROPOSED ROAD LVL.	358.467	358.494	358.522	358.549
	EXISTING GROUND LVL.	357.300	356.771	356.458	356.472
	CHAINAGE	3+000	3+040	3+080	

NOTICE:
THIS DRAWING HAS NOT BEEN PUBLISHED AND IS THE SOLE PROPERTY OF CONSULTING ENGINEERING SERVICES (I) PVT. LTD. AND IS ISSUED TO THE PARTY FOR THE SPECIFIC PURPOSE AS STATED IN THE AGREEMENT AND IT SHALL NOT BE REPRODUCED, COPIED, EITHER WHOLLY OR IN PART, OR TRANSMITTED IN ANY MANNER, ELECTRONICALLY OR MECHANICALLY, INCLUDING PHOTOCOPYING, RECORDING, OR BY ANY INFORMATION STORAGE AND RETRIEVAL SYSTEM, WITHOUT THE WRITTEN PERMISSION OF CONSULTING ENGINEERING SERVICES (I) PVT. LTD. INDENTICAL, NOT USED FOR ANY OTHER PURPOSE OTHER THAN FOR WHICH IT IS ISSUED.

EMPLOYER
NANDED WAGHALA CITY MUNICIPAL CORPORATION
CONSULTANT TO IITL
CONSULTING ENGINEERING SERVICES (I) PVT. LTD
MUMBAI

PROJECT
DPR FOR DEVELOPMENT OF NANDED CITY ROADS UNDER JNNURM

ROAD
PART OF WESTERN BYPASS (SOUTHERN PART INCLU. BRIDGE)

PLAN AND PROFILE
CH:3+000 TO CH:3+154.470
SCALE
HORZ. - 1:1000
VERT. - 1:100

PURPOSE
FOR TENDER STATUS
FOR APPROVAL

DRAWING NO.	2006069/RI/RD38A/PP-007	DATE	23-08-2006	REVISION	R0
DRAWN	MADHAVI	DESIGN	T.MANDAL	CHECKED	G.H.REDDY
APPROVED					DR. C.S.S.