

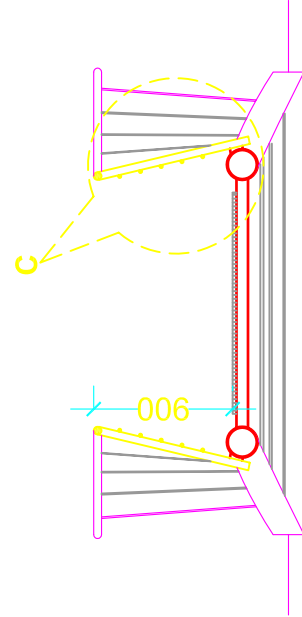
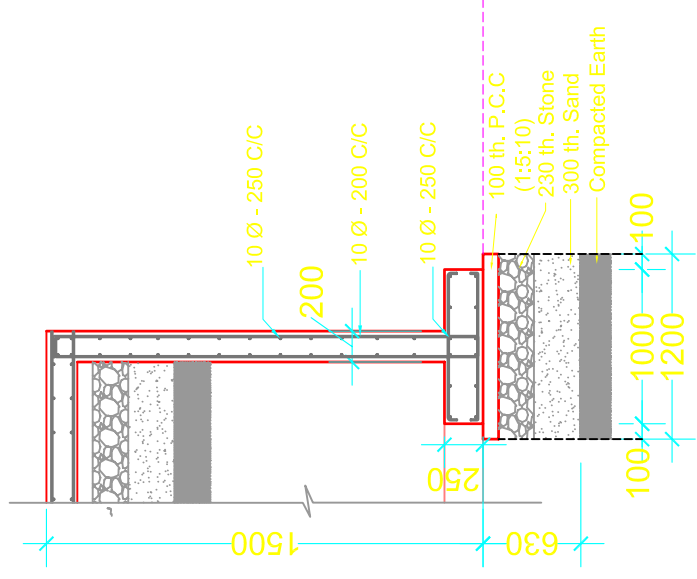
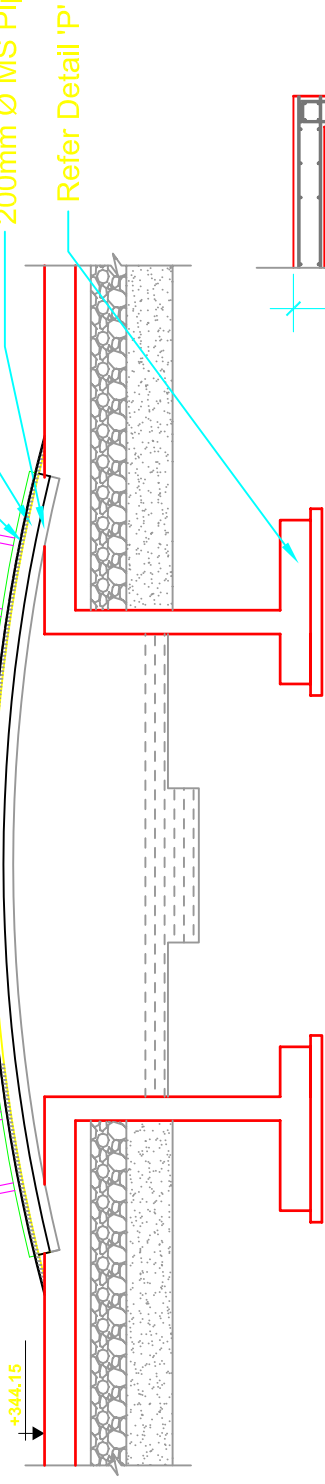
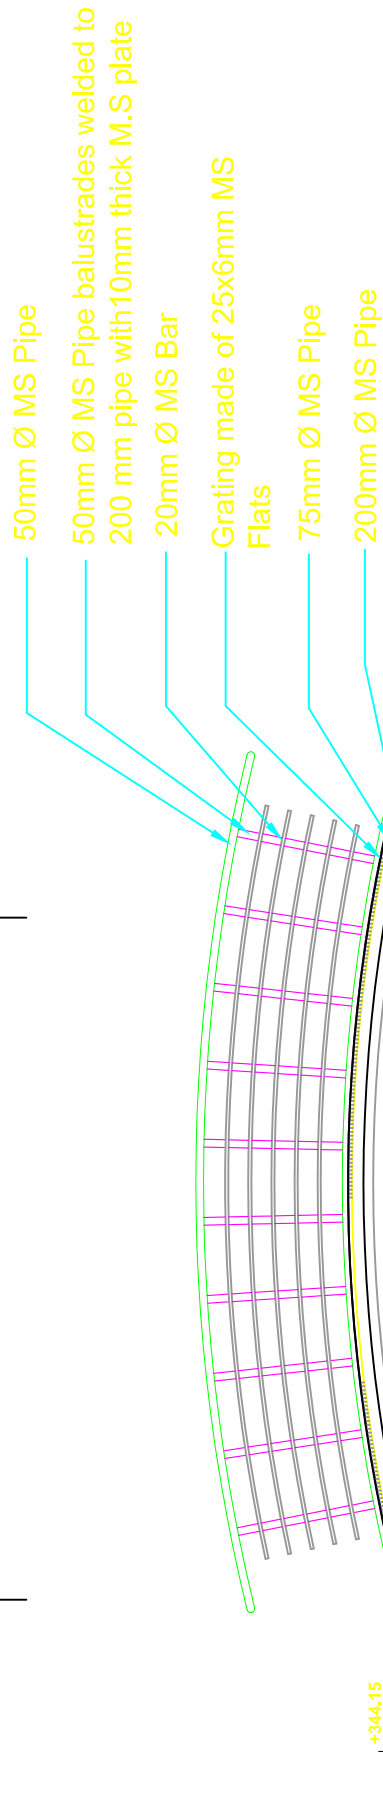


Z:\Nanded\references\bridge.JPG

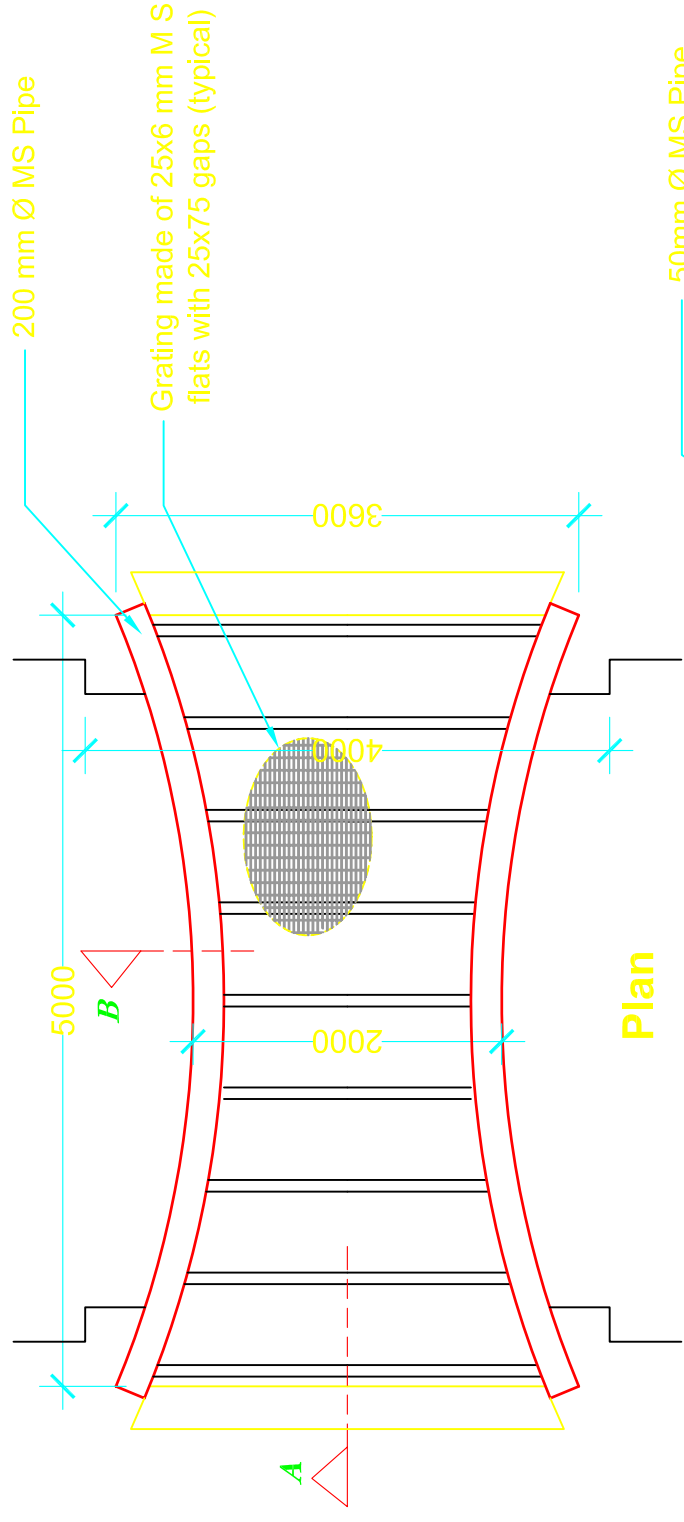

**Reference Image**

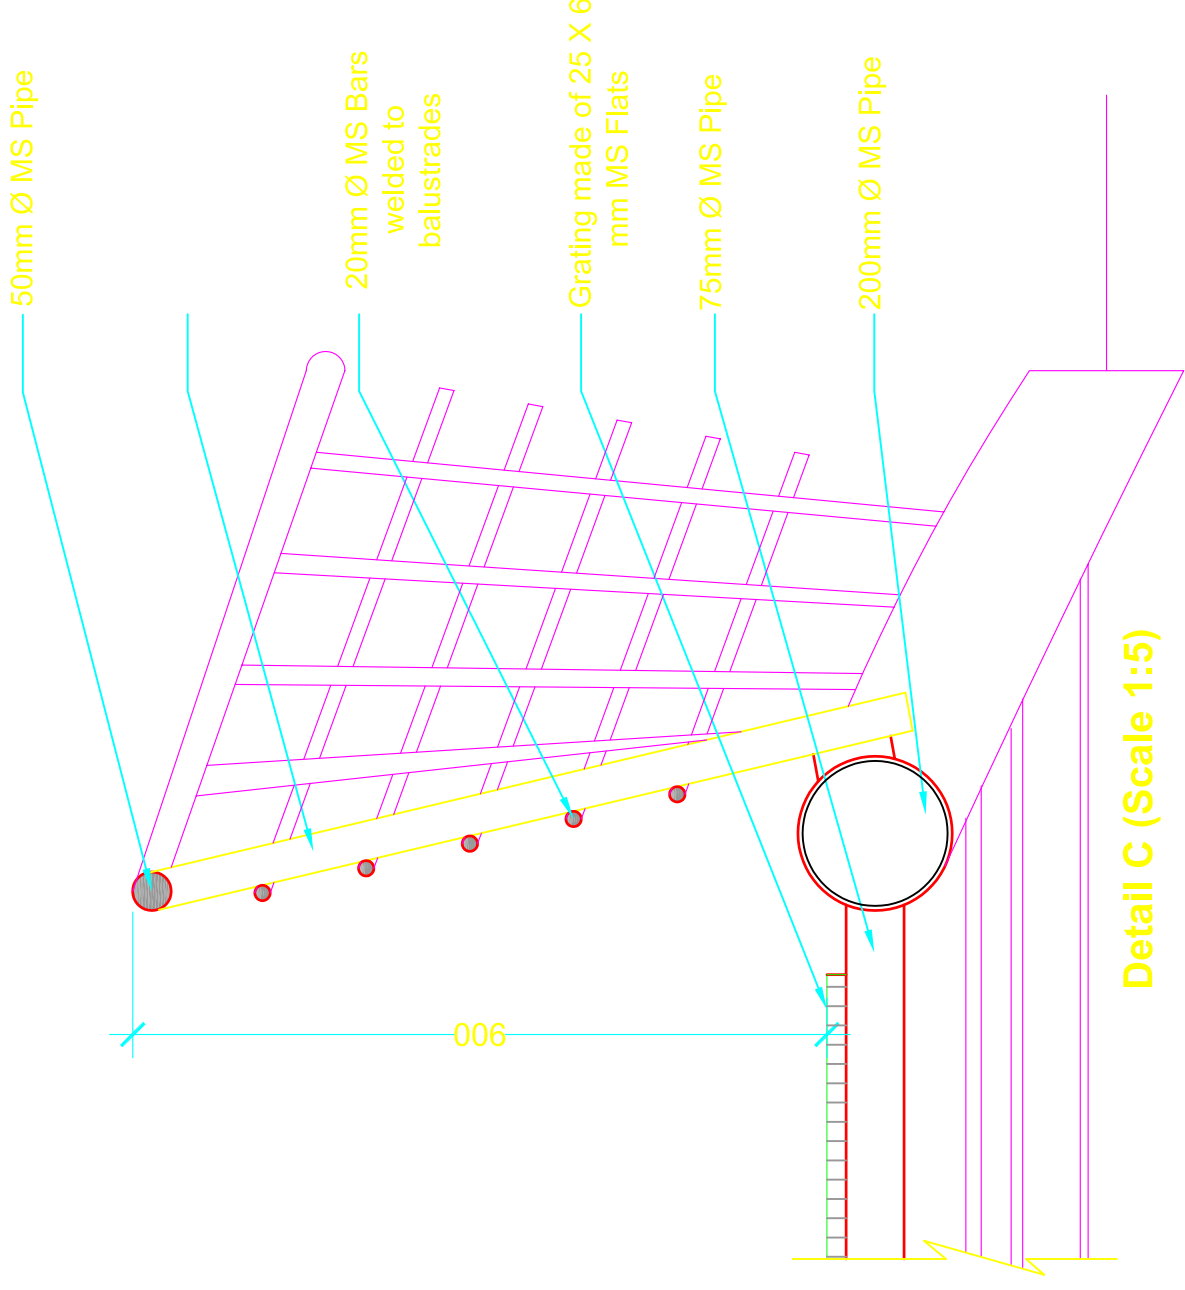

**Godavari Riverfront Development at Nanded**

**CLIENT:-**  
**NANDED WAGHALA CITY MUNICIPAL CORPORATION**

**PROGRAM MANAGER:-**

**DESIGN CONSULTANTS :-**  
**PRADEEP SACHDEVA DESIGN ASSOCIATES**  
 4, Windmill place, Ayanagar village, New Delhi-110 047.  
 Ph.-+91-11-2650 3741, 2650 3859 Fax. +91-11-2650 2373  
 Email: design@ayanagar.com

(C) THIS DRAWING IS THE PROPERTY OF PRODEEP SACHDEVA DESIGN ASSOCIATES AND SHALL NOT BE COPIED OR USED WITHOUT THEIR PERMISSION. ALL DIMENSIONS ARE TO BE CHECKED AND CORRELATED WITH THE RELEVANT DRAWINGS AND ANY AMBIGUITY SHALL IMMEDIATELY BE BROUGHT TO THE ARCHITECT'S NOTICE BEFORE COMMENCEMENT OF THE WORK.

**Pedestrian Bridge Details**

**Dwg. no.**  
 SH13-N3-01  
**Scale** 1: 50  
 29 DEC 2007