
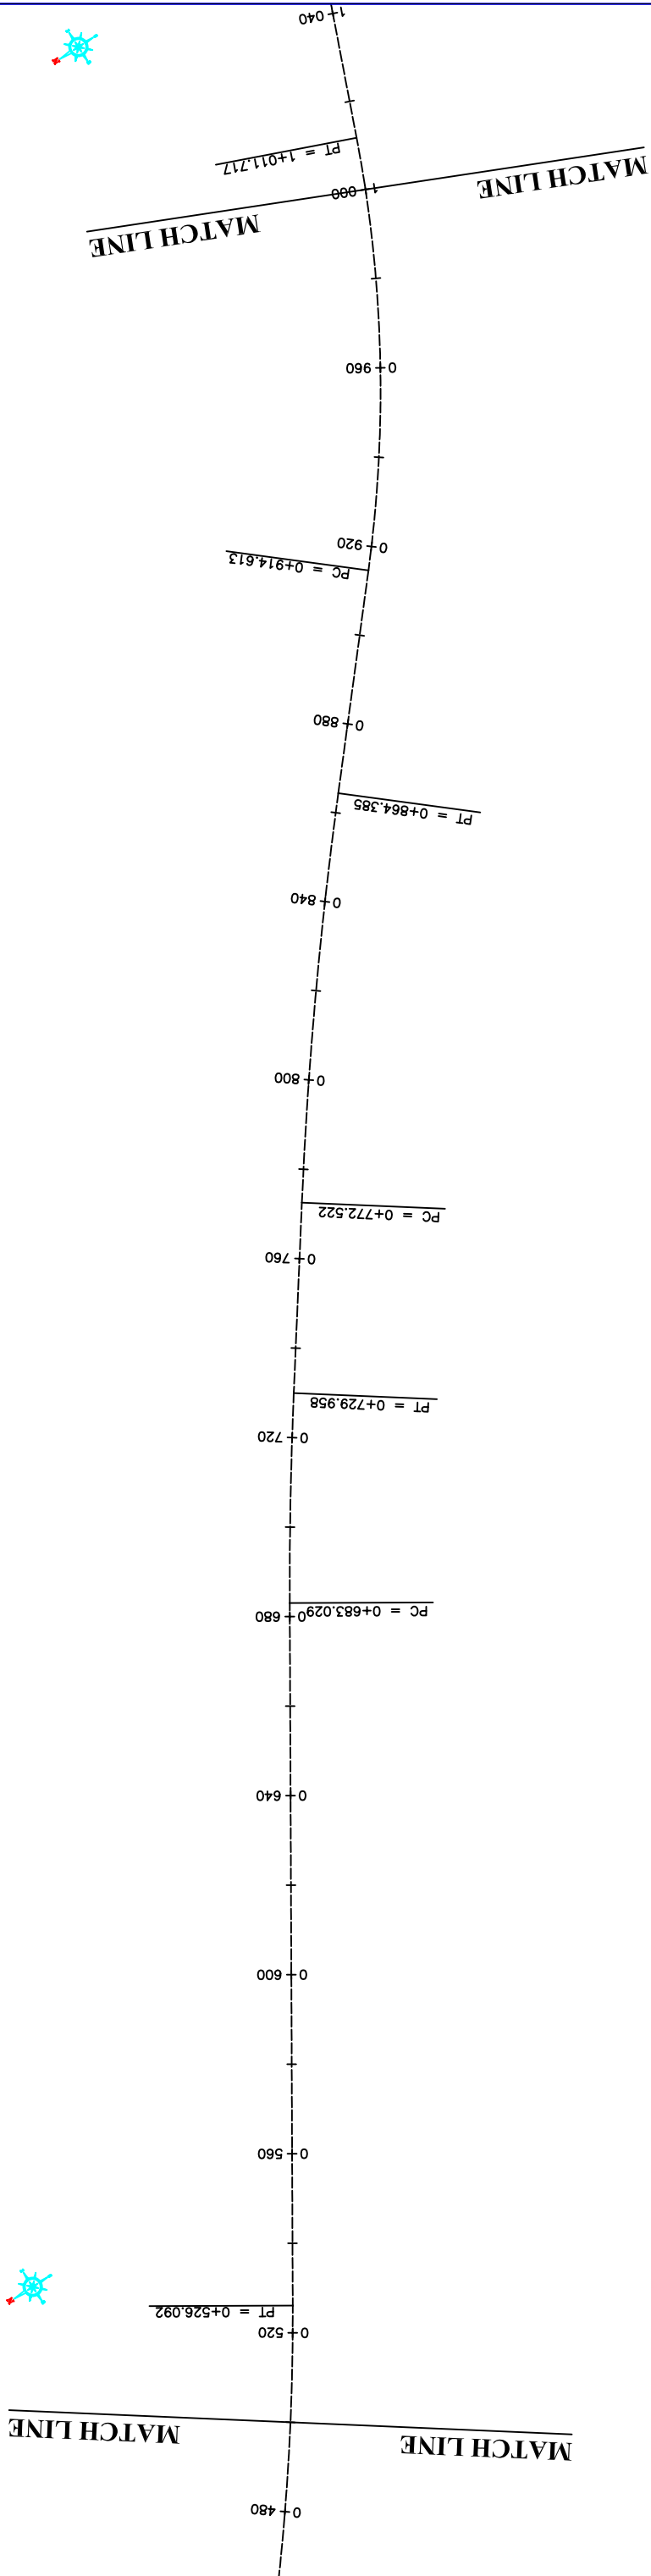


MUTHA CHOWK

DEGLOOR NAKA

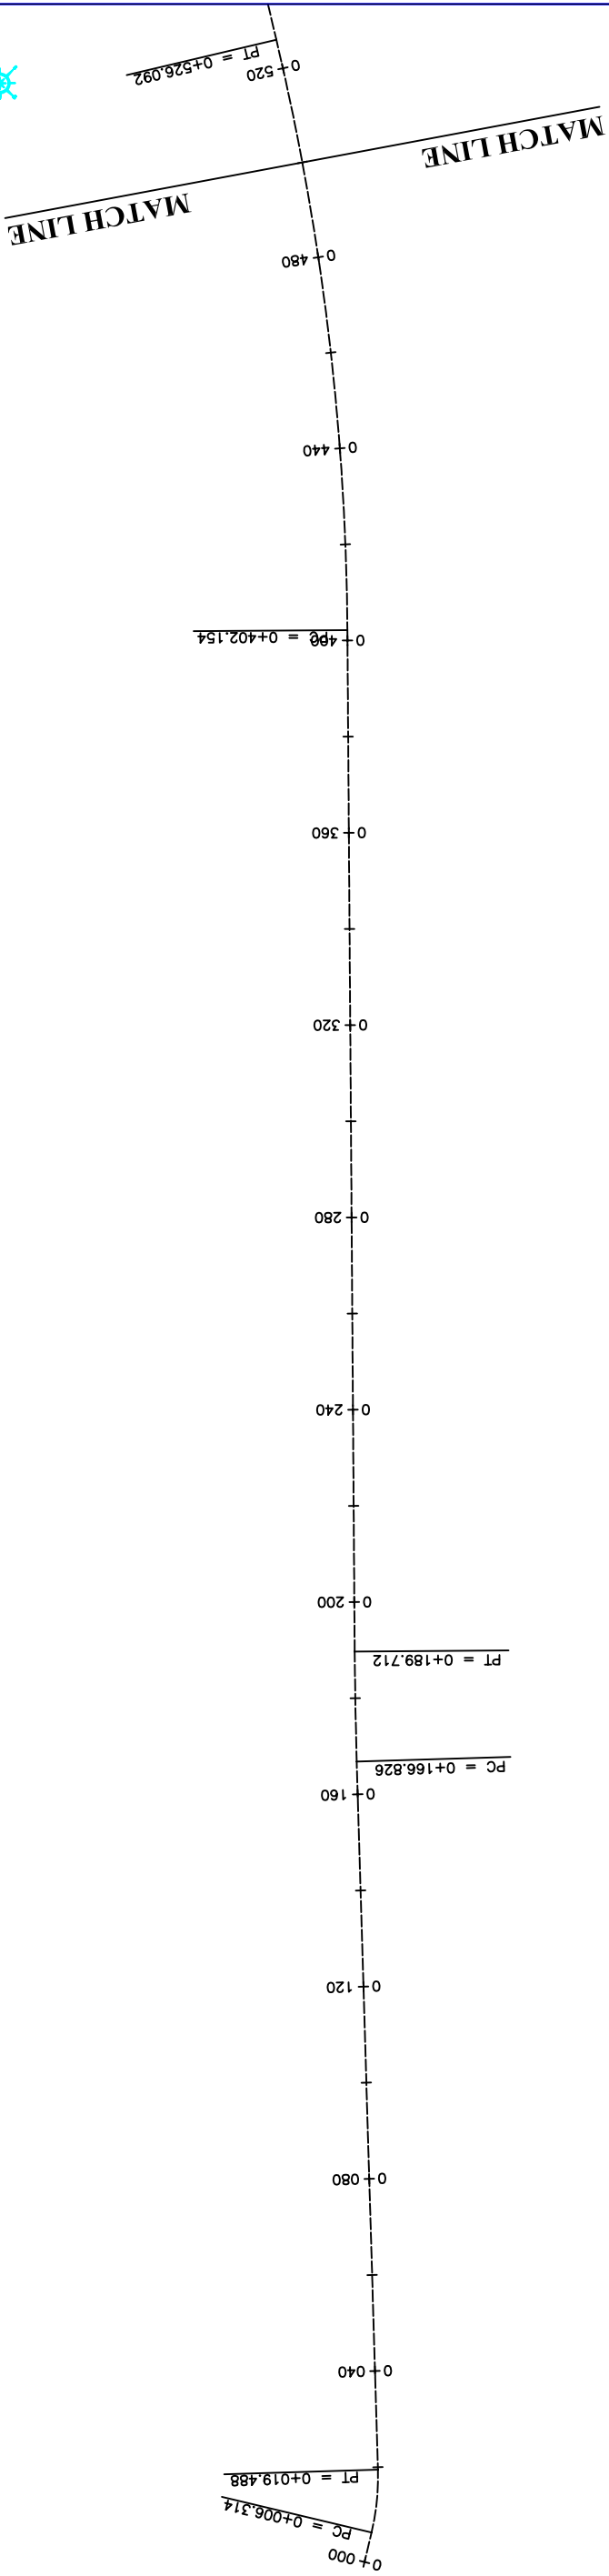

REV.	DATE	DESCRIPTION OF REVISIONS	INITIALS

NOTICE:
 THIS DRAWING HAS NOT BEEN PUBLISHED AND IS THE SOLE PROPERTY OF CONSULTING ENGINEERING SERVICES (I) PVT. LTD. AND IS ISSUED TO THE PARTY FOR THE SPECIFIC PURPOSE AS STATED HEREON. IT IS NOT TO BE REPRODUCED, COPIED, LOANED, RENTED, OR OTHERWISE DISPOSED OF DIRECTLY OR INDIRECTLY, NOR USED FOR ANY OTHER PURPOSE OTHER THAN FOR WHICH IT IS FURNISHED.

EMPLOYER NANDED WAGHALA CITY MUNICIPAL CORPORATION
CONSULTANT TO IITM
 CONSULTING ENGINEERING SERVICES (I) PVT. LTD
 MUMBAI NEW DELHI KOLKATA

PROJECT
 DPR FOR DEVELOPMENT OF NANDED CITY ROADS UNDER JNNURM

ROAD
 MUTHA CHOWK TO MAHAVEER CHOWK TO TOWER BARKI CHOWK TO DEGLOOR NAKA



ROAD PLAN
 CH: 0+000 TO CH: 1+000
SCALE
 HORZ. - 1:1000
 VERT. - 1:1000

PURPOSE
 FOR TENDER
STATUS
 FOR APPROVAL

DRAWING NO.
 2006069/RH/RD8/PL-001
DRAWN
 PRATIBHA
DESIGN
 A.D.A.

DATE
 23-06-2006
CHECKED
 G.H.REDDY
APPROVED
 DR. C.S.S.



REVISION
 R0

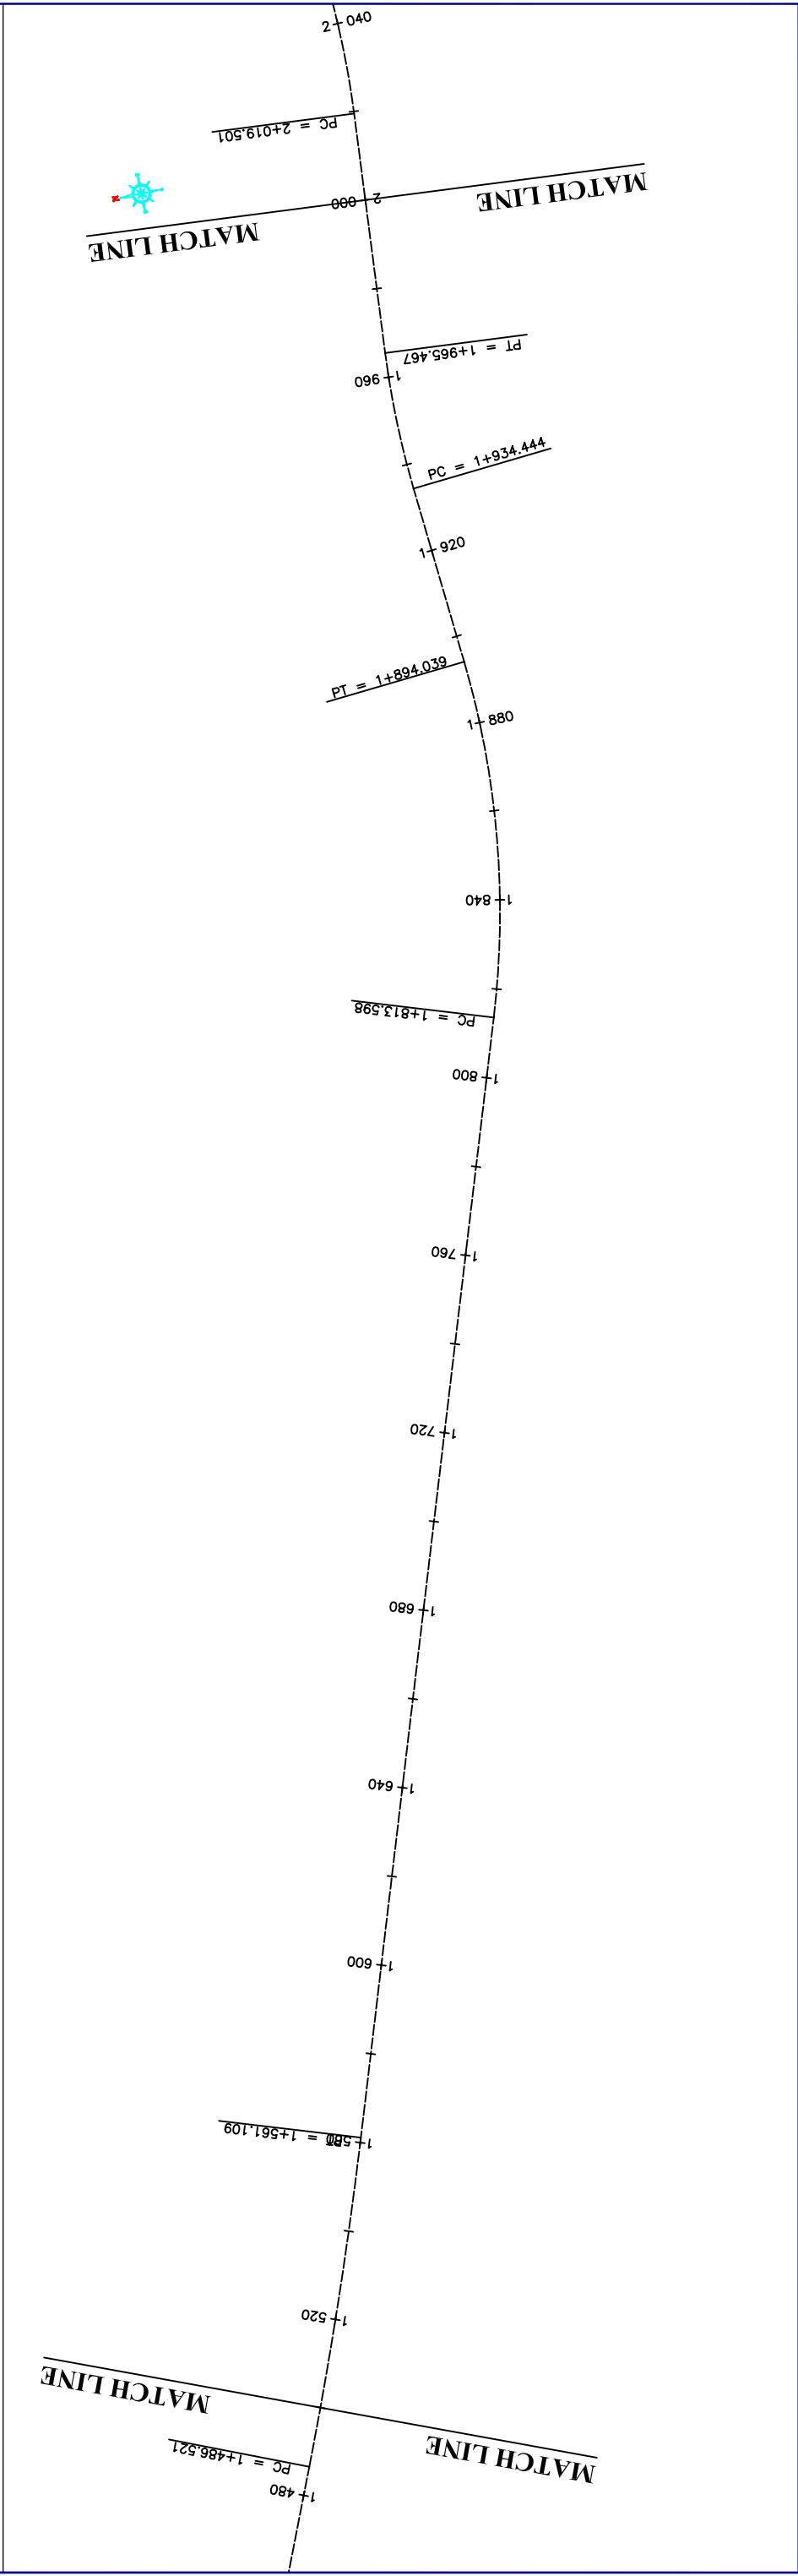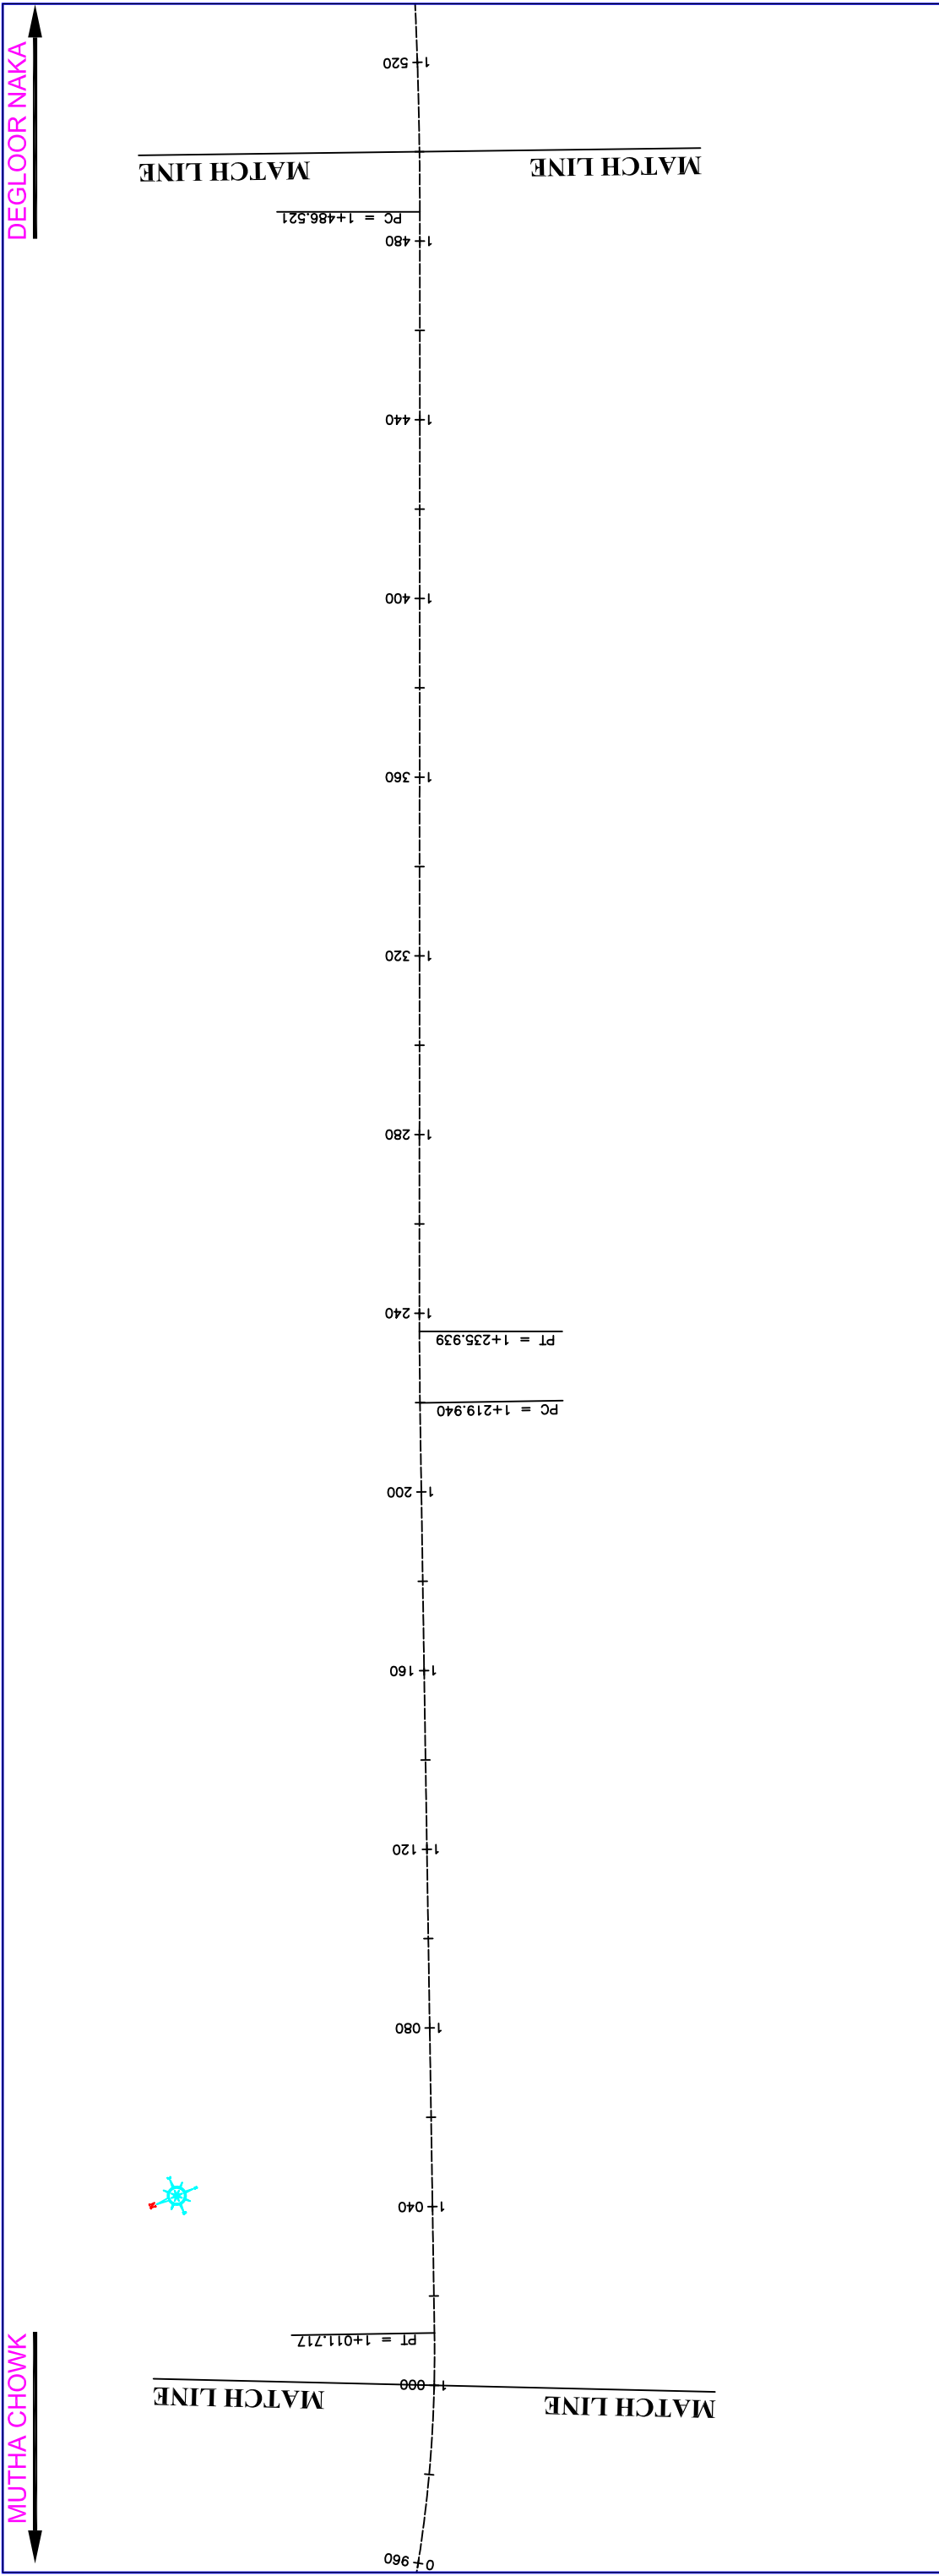

DEGLOOR NAKA

MUTHA CHOWK

REV.	DATE	DESCRIPTION OF REVISIONS	INITIALS
<p>NOTICE: THIS DRAWING HAS NOT BEEN PUBLISHED AND IS THE SOLE PROPERTY OF CONSULTING ENGINEERING SERVICES (I) PVT. LTD. AND IS ISSUED TO THE PARTY FOR THE SPECIFIC PURPOSE AS STATED HEREON. IT IS NOT TO BE REPRODUCED, COPIED, LOANED, EITHER WHOLLY OR PARTIALLY, OR IN ANY MANNER, WITHOUT THE WRITTEN PERMISSION OF CONSULTING ENGINEERING SERVICES (I) PVT. LTD. INDICATIVELY, MARK USED FOR ANY OTHER PURPOSE OTHER THAN FOR WHICH IT IS FURNISHED.</p>			
EMPLOYER	<p>NANDED WAGHALA CITY MUNICIPAL CORPORATION CONSULTANT TO IITM</p>		
PROJECT	<p>DPR FOR DEVELOPMENT OF NANDED CITY ROADS UNDER JNNURM</p>		
ROAD	<p>MUTHA CHOWK TO MAHAVEER CHOWK TO TOWER BARKI CHOWK TO DEGLOOR NAKA</p>		
ROAD PLAN	<p>CH: 1+000 TO CH: 2+000</p>		
SCALE	<p>HORZ. - 1:1000 VERT. - 1:1000</p>		
PURPOSE FOR TENDER	DRAWING NO.	DATE	REVISION
STATUS FOR APPROVAL	2006069/RH/RD8/PL-002	23-06-2006	R0
FOR APPROVAL	DESIGN	CHECKED	APPROVED
PRATIBHA	A.D.A.	G.H.REDDY	DR. C.S.S.

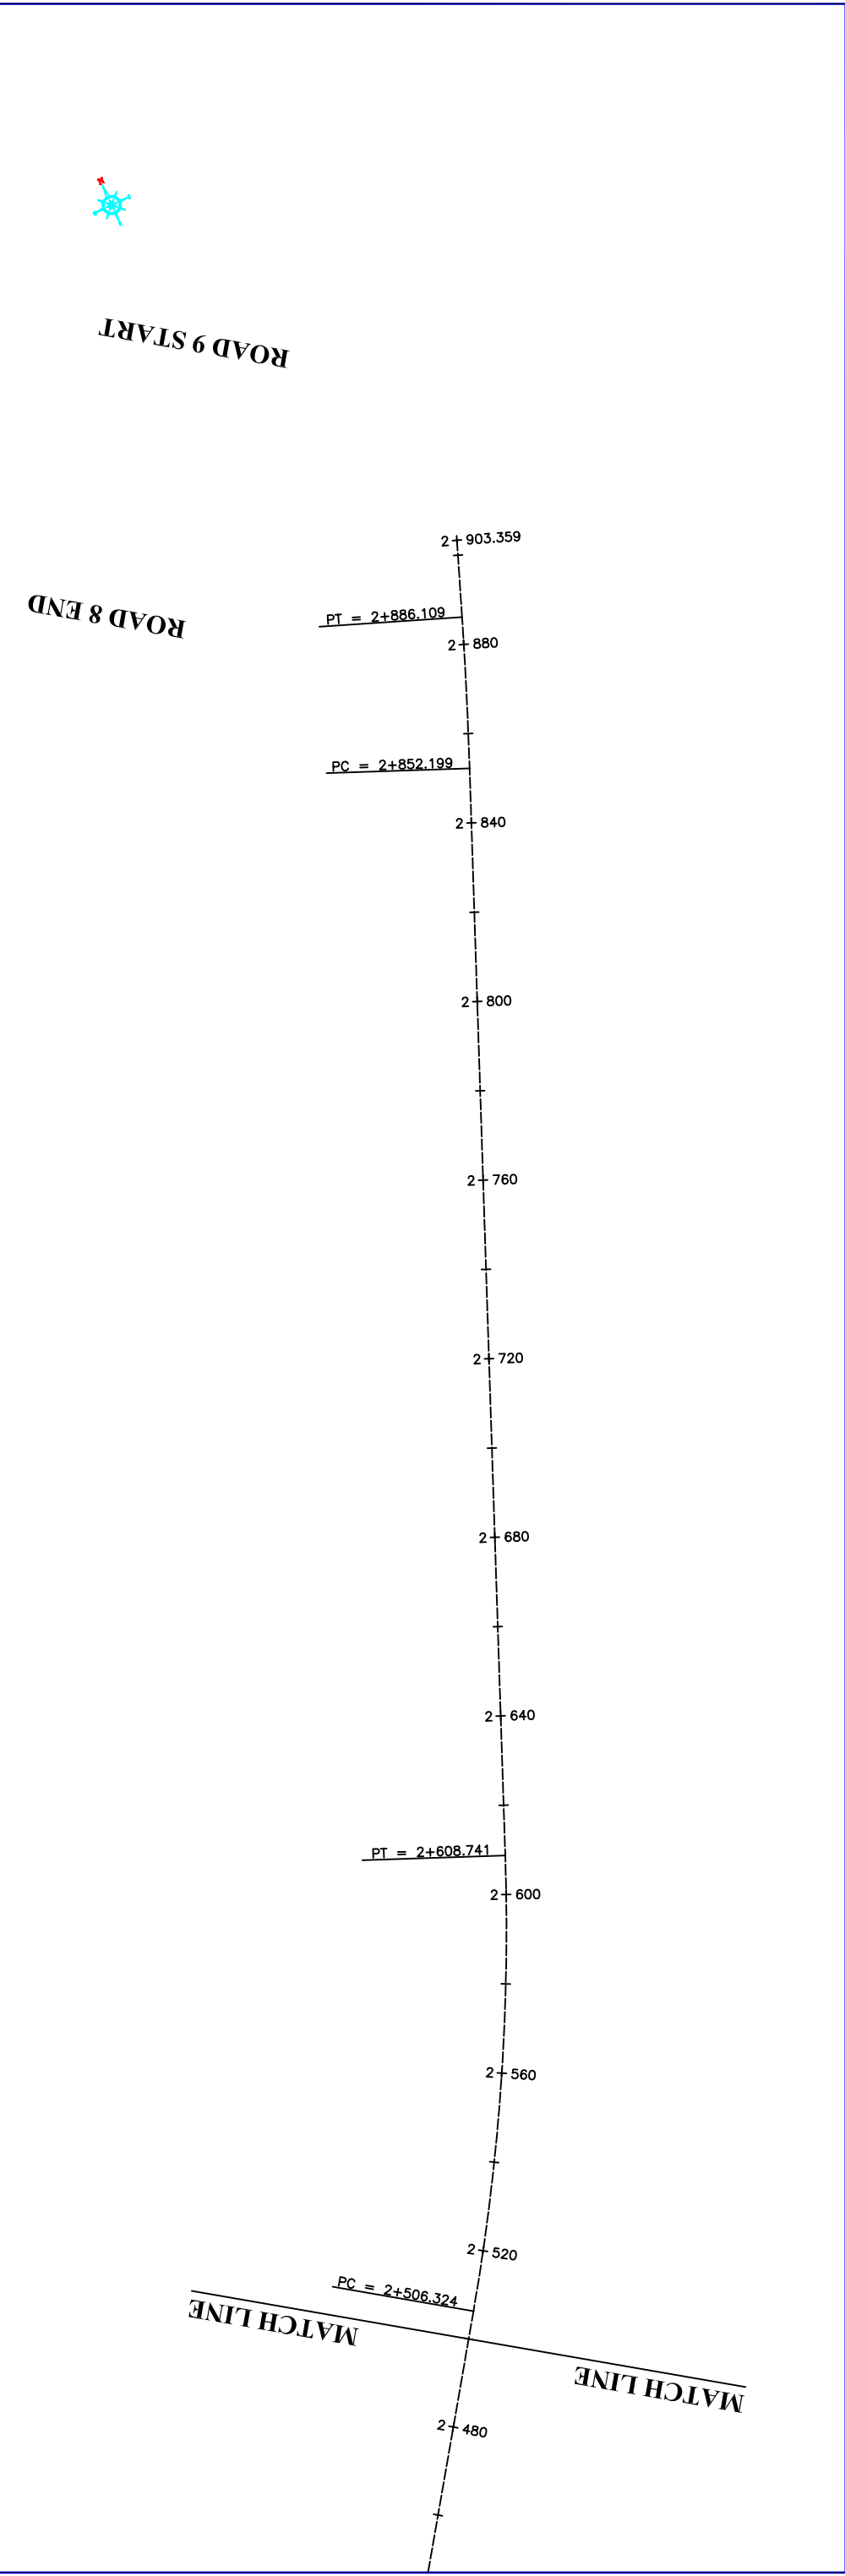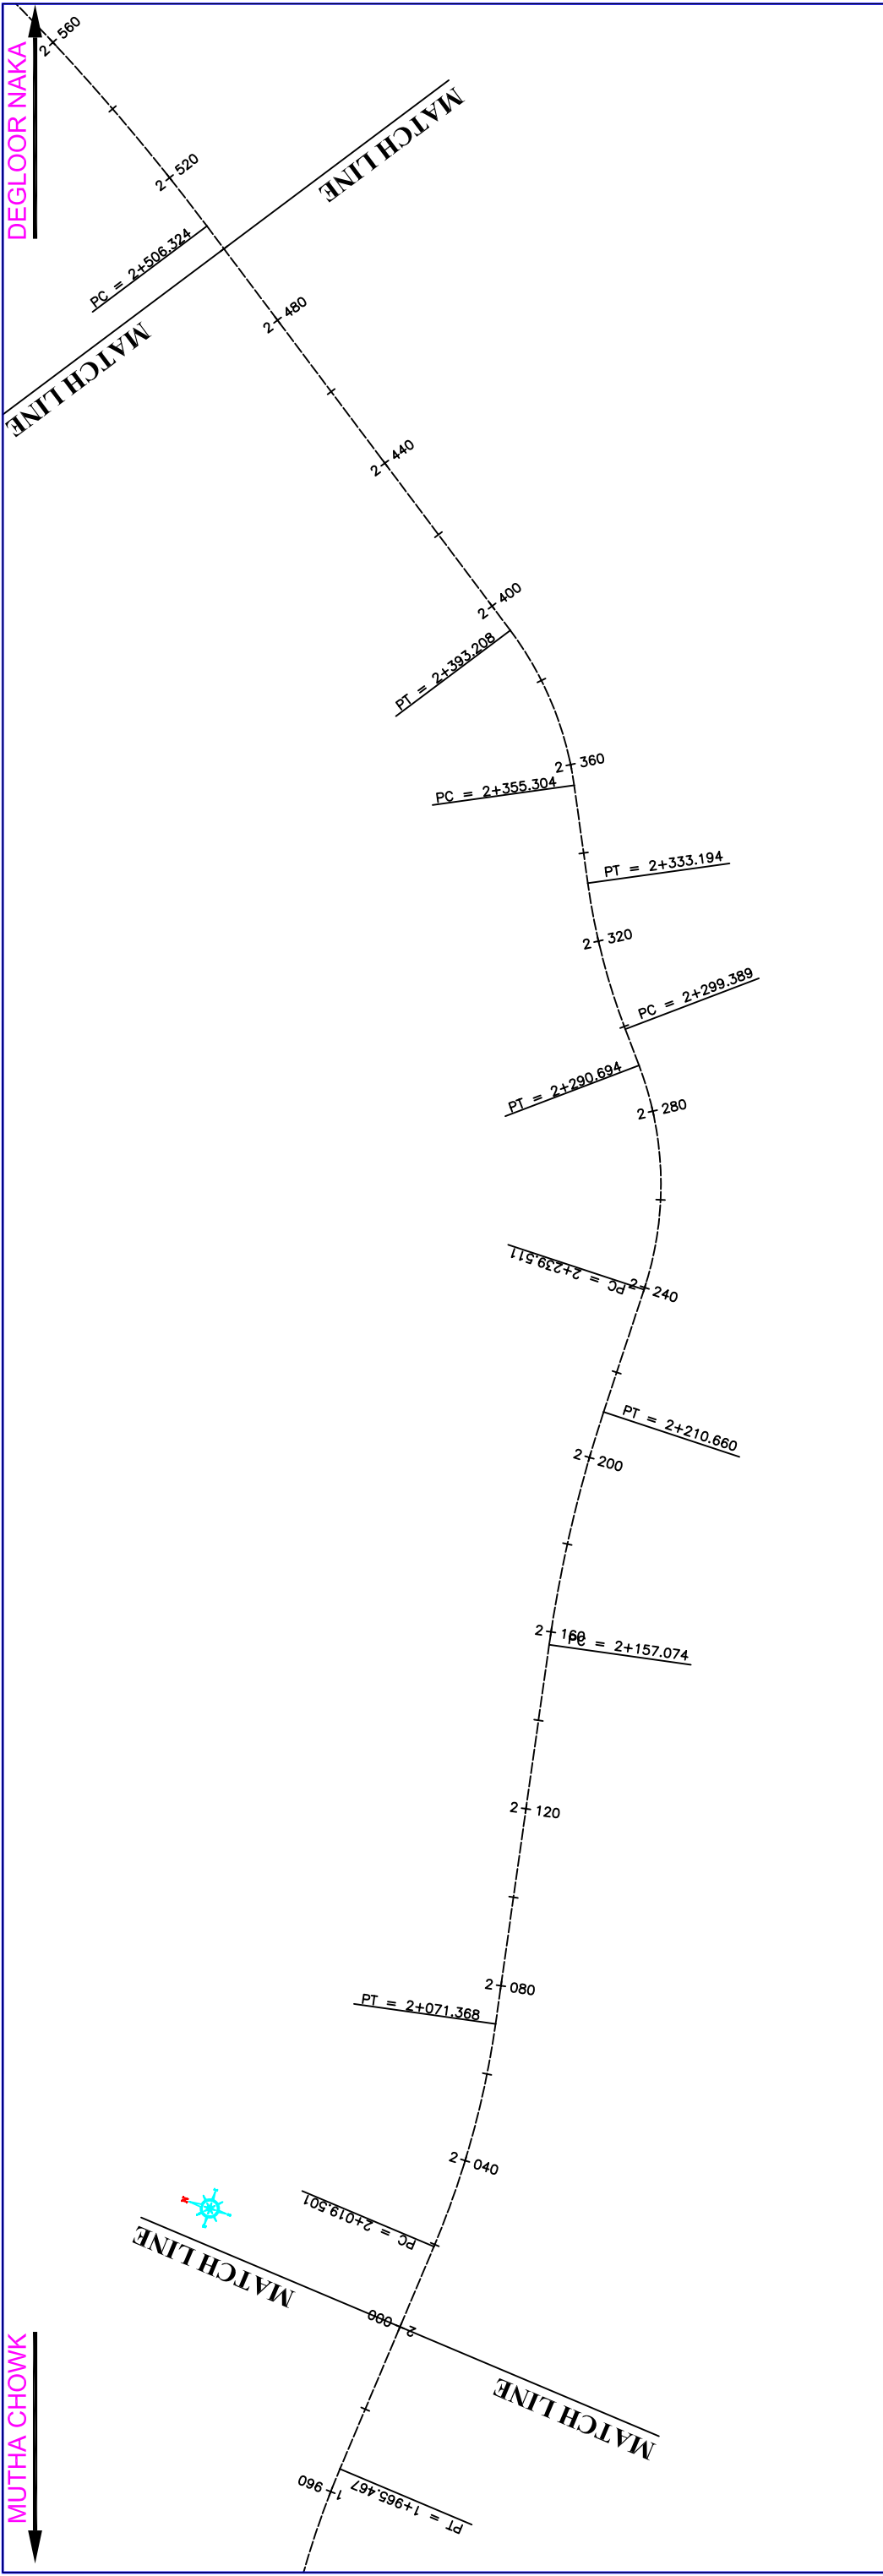

MUTHA CHOWK

DEGLOOR NAKA

ROAD 8 END

ROAD 9 START

REV.	DATE	DESCRIPTION OF REVISIONS	INITIALS	EMPLOYER	NANDED WAGHALA CITY MUNICIPAL CORPORATION	PROJECT	DPR FOR DEVELOPMENT OF NANDED CITY ROADS UNDER JNNURM	ROAD	MUTHA CHOWK TO MAHAVEER CHOWK TO TOWER BARKI CHOWK TO DEGLOOR NAKA	ROAD PLAN CH: 2+000 TO CH: 2+903.359	PURPOSE	DRAWING NO.	DATE	REVISION
											FOR TENDER	2006069/RH/RD8/PL-003	23-06-2006	R0
				CONSULTANT TO IITM							STATUS	DRAWN	CHECKED	APPROVED
				THE CONSULTING ENGINEERING SERVICES (I) PVT. LTD							FOR APPROVAL	PRATIBHA	G.H.REDDY	DR. C.S.S.
				MUMBAI	NEW DELHI	KOLKATA					FOR APPROVAL	A.D.A.		

NOTICE:
THIS DRAWING HAS NOT BEEN PUBLISHED AND IS THE SOLE PROPERTY OF CONSULTING ENGINEERING SERVICES (I) PVT. LTD. AND IS ISSUED TO THE PARTY FOR THE SPECIFIC PURPOSE AS COVERED. LIST OF OTHERS PURPOSES OF DIRECTLY OR INDIRECTLY, WORK USED FOR ANY OTHER PURPOSE OTHER THAN FOR WHICH IT IS FURNISHED.