



<p><b>NOTICE:</b> THIS DRAWING HAS NOT BEEN PUBLISHED AND IS THE SOLE PROPERTY OF CONSULTING ENGINEERING SERVICES (I) PVT. LTD. AND IS ISSUED TO THE PARTY FOR THE SPECIFIC PURPOSE AS MENTIONED HEREIN. IT IS NOT TO BE REPRODUCED, COPIED, LOANED OR OTHERWISE DISPOSED OF WITHOUT THE WRITTEN CONSENT OF CONSULTING ENGINEERING SERVICES (I) PVT. LTD. INDEMNITY, WORK USED FOR ANY OTHER PURPOSE OTHER THAN FOR WHICH IT IS FURNISHED.</p>		<p><b>EMPLOYER</b> NANDED WAGHALA CITY MUNICIPAL CORPORATION CONSULTANT TO I.T.M. CONSULTING ENGINEERING SERVICES (I) PVT. LTD MUMBAI NEW DELHI KOLKATA</p>		<p><b>PROJECT</b> DPR FOR DEVELOPMENT OF NANDED CITY ROADS UNDER JNNURM</p>		<p><b>ROAD</b> DEGLOOR NAKA TO GADEGAON JUNCTION (ROAD 9)</p>		<p><b>TRAFFIC SIGN &amp; ROAD MARKING</b> (CH:0+000 TO CH:1+000) SCALE HORZ. - 1:1000 VERT. - 1:100</p>		<p><b>PURPOSE</b> FOR TENDER</p>		<p><b>DRAWING NO.</b> 2006069/RH/RD9/TS-001</p>		<p><b>DATE</b> 24-06-2006</p>		<p><b>REVISION</b> R0 APPROVED</p>	
REV.	DATE	DESCRIPTION OF REVISIONS	INITIALS	STATUS	FOR APPROVAL	SCALE	STATUS	DESIGN	APPROVED	DR. C.S.S.	G.H.REDDY	A.D.A.	PRASHANT	DR. C.S.S.			

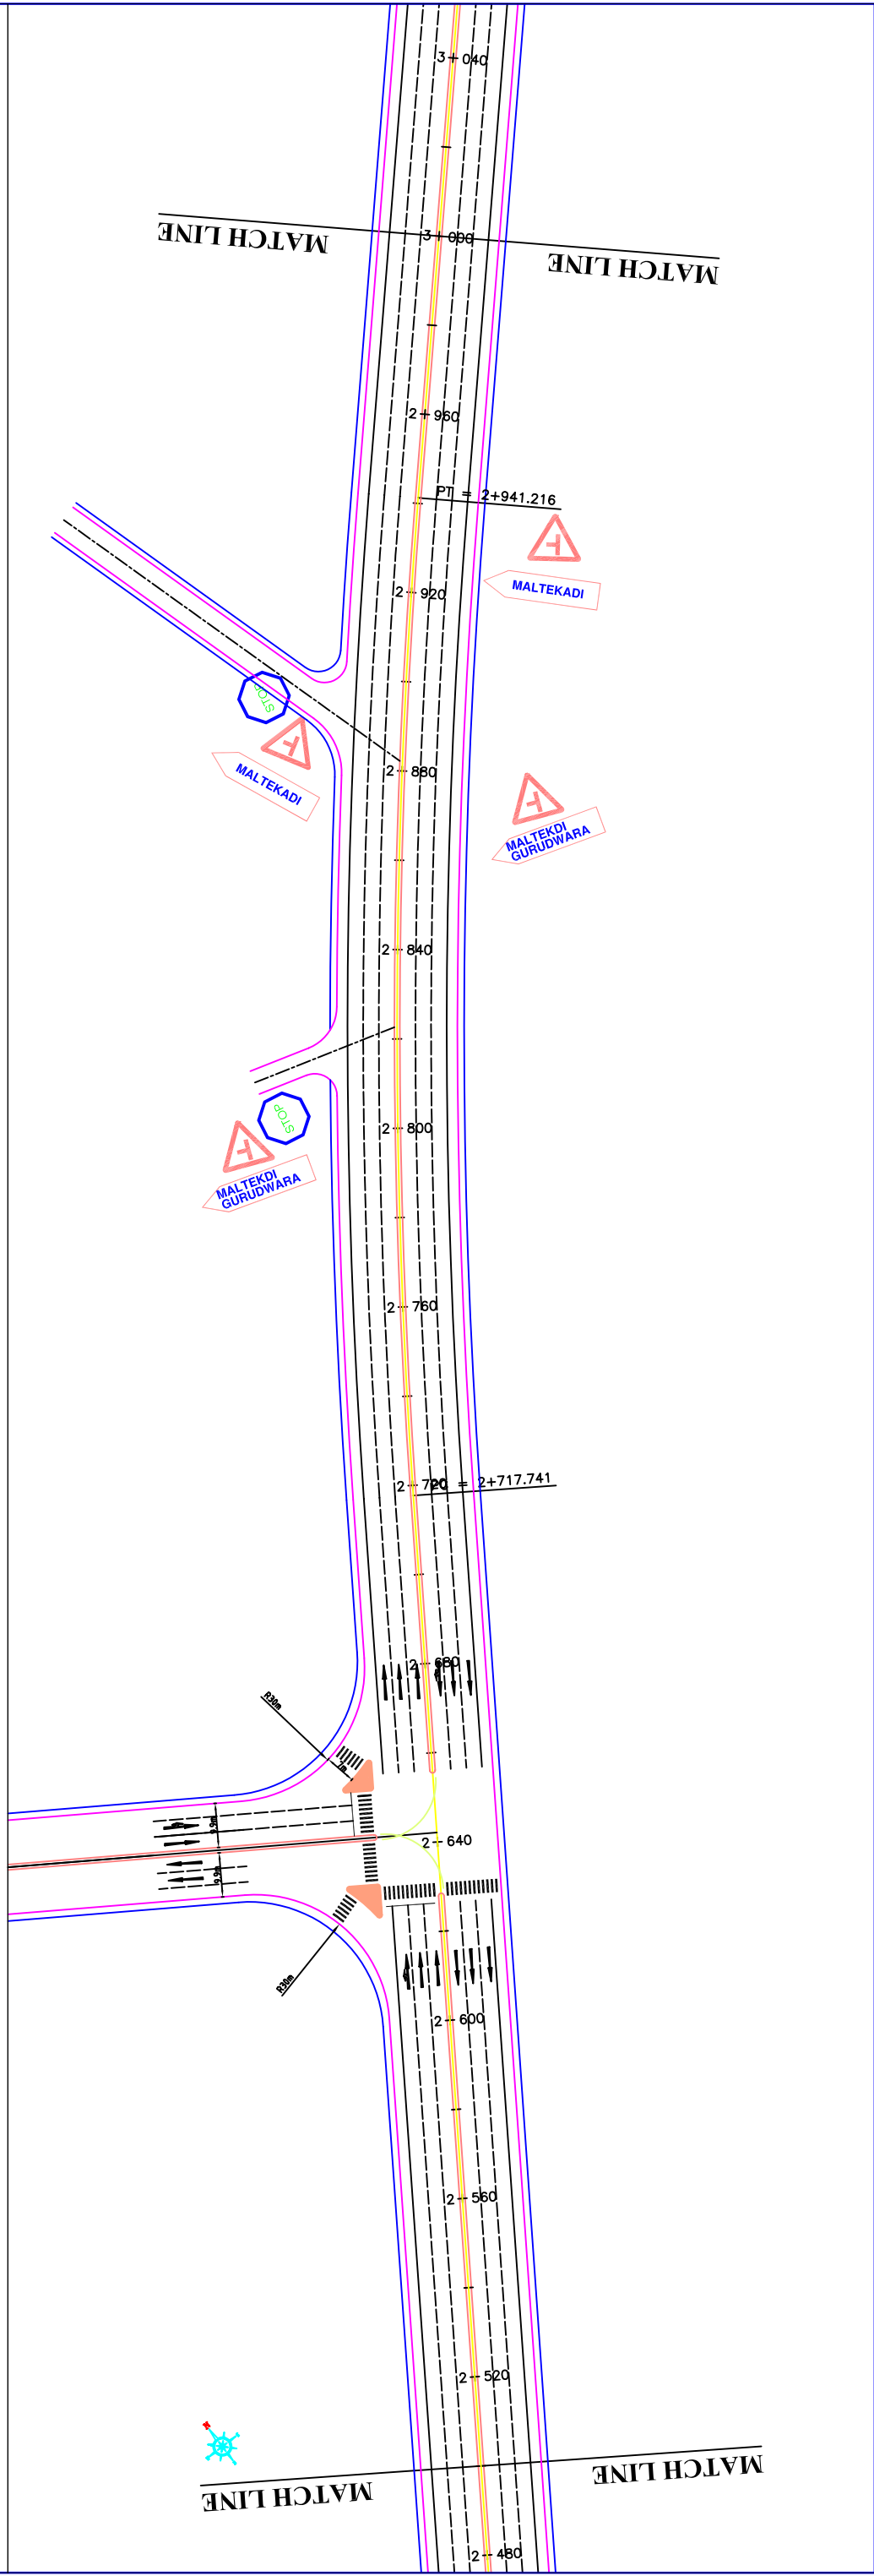

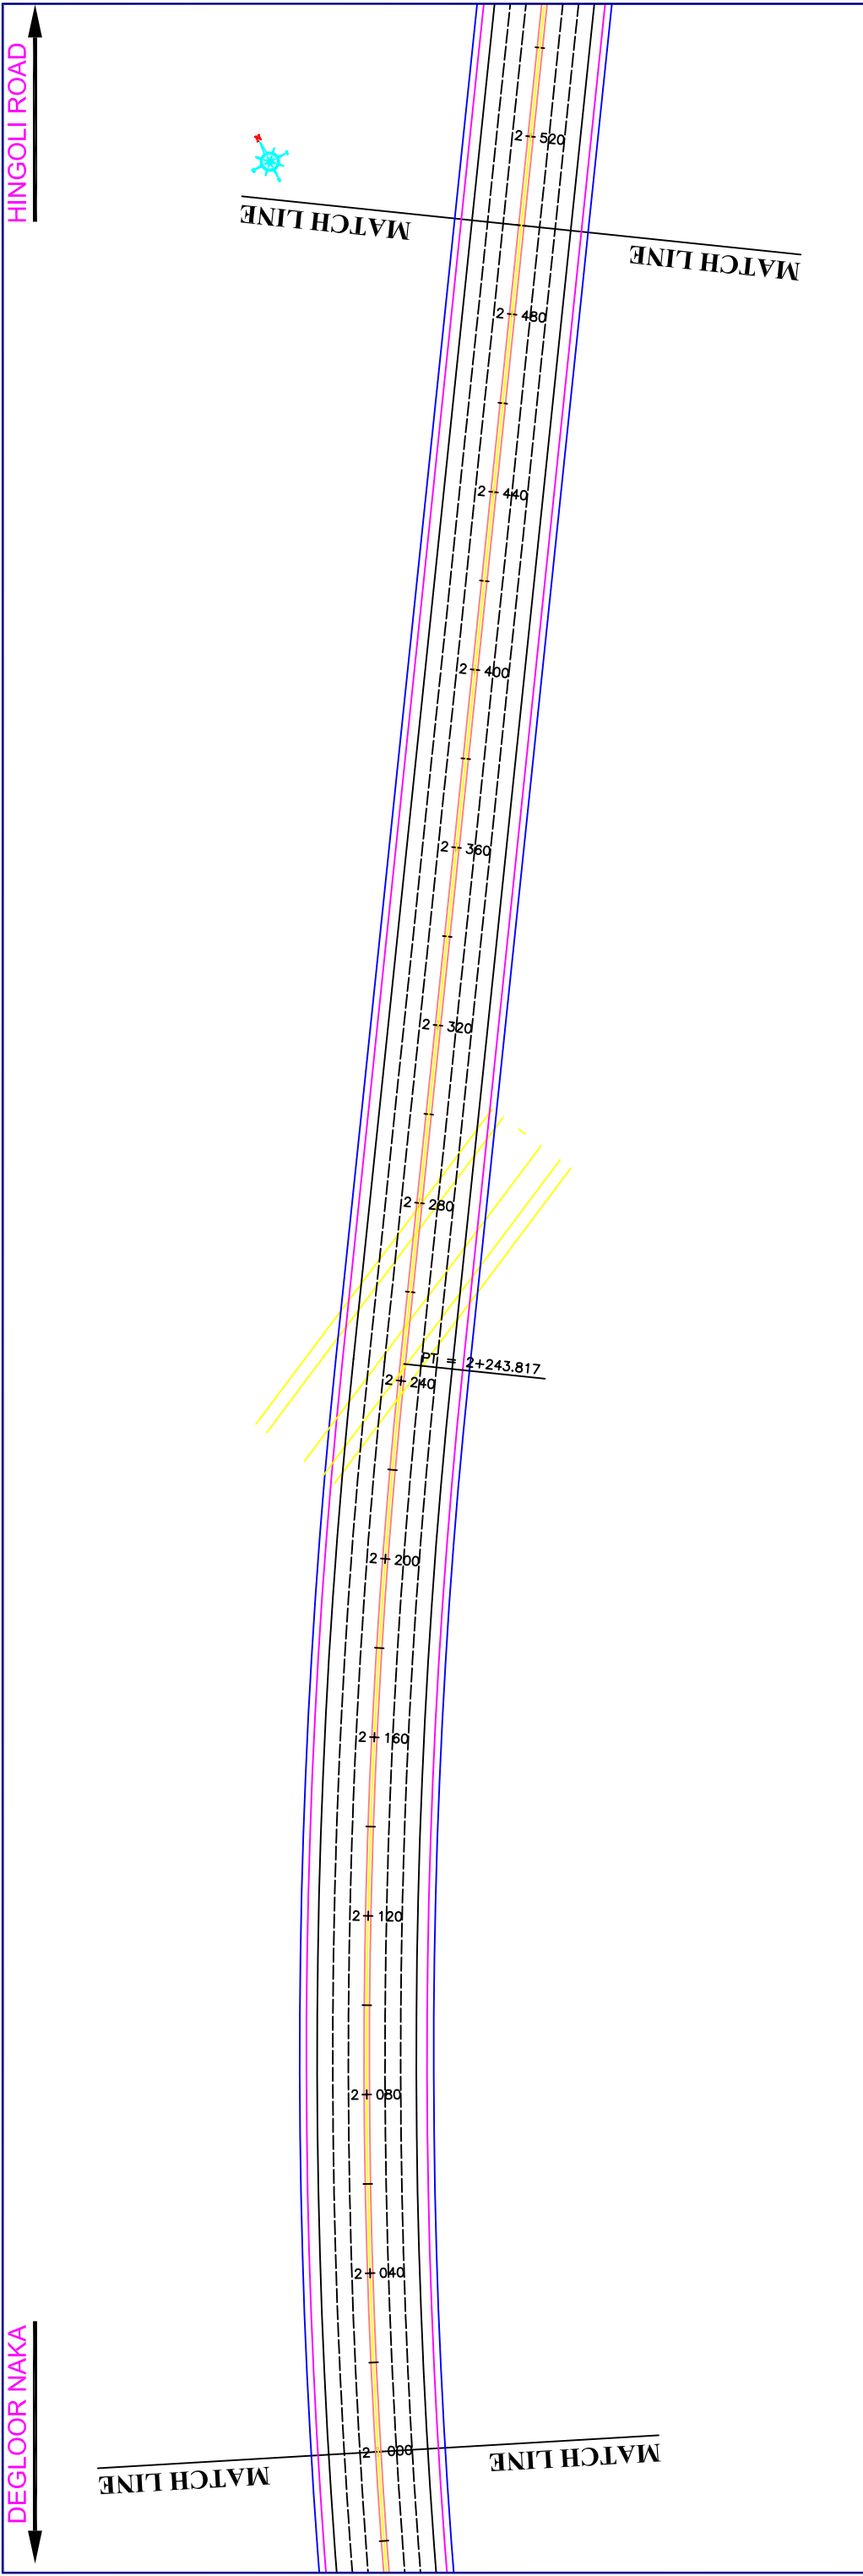

<p><b>NOTICE:</b> THIS DRAWING HAS NOT BEEN PUBLISHED AND IS THE SOLE PROPERTY OF CONSULTING ENGINEERING SERVICES (I) PVT. LTD. AND IS ISSUED TO THE PARTY FOR THE SPECIFIC PURPOSE AS STATED HEREON. IT IS NOT TO BE USED FOR ANY OTHER PURPOSE, DIRECTLY OR INDIRECTLY, NOR USED FOR ANY OTHER PURPOSE OTHER THAN FOR WHICH IT IS FURNISHED.</p>		<p><b>EMPLOYER</b> NANDED WAGHALA CITY MUNICIPAL CORPORATION</p>		<p><b>PROJECT</b> DPR FOR DEVELOPMENT OF NANDED CITY ROADS UNDER JNNURM</p>		<p><b>ROAD</b> DEGLOOR NAKA TO GADEGAON JUNCTION (ROAD 9)</p>		<p><b>TRAFFIC SIGN &amp; ROAD MARKING</b> (CH:2+000 TO 3+000)</p>		<p><b>PURPOSE</b> FOR TENDER</p>		<p><b>DRAWING NO.</b> 2006069/RH/RD9/TS-003</p>		<p><b>DATE</b> 23-06-2006</p>		<p><b>REVISION</b> R0</p>		
<p><b>CONSULTANT TO IITM</b> HE CONSULTING ENGINEERING SERVICES (I) PVT. LTD MUMBAI</p>		<p><b>NEW DELHI</b> KOLKATA</p>		<p><b>SCALE</b> HORZ. - 1:1000 VERT. - 1:100</p>		<p><b>STATUS</b> FOR APPROVAL</p>		<p><b>DESIGN</b> A.D.A.</p>		<p><b>CHECKED</b> G.H.REDDY</p>		<p><b>APPROVED</b> DR. C.S.S.</p>		<p><b>REVISION</b> APPROVED</p>		<p><b>DATE</b> G.H.REDDY</p>		
REV.	DATE	DESCRIPTION OF REVISIONS	INITIALS															

DEGLOOR NAKA

HINGOLI ROAD



MATCH LINE

MATCH LINE

3+980

3+940

3+900

3+860

3+820

3+780

3+680

3+560

3+480

3+400

3+360


3+280

3+200

3+120

MATCH LINE

MATCH LINE

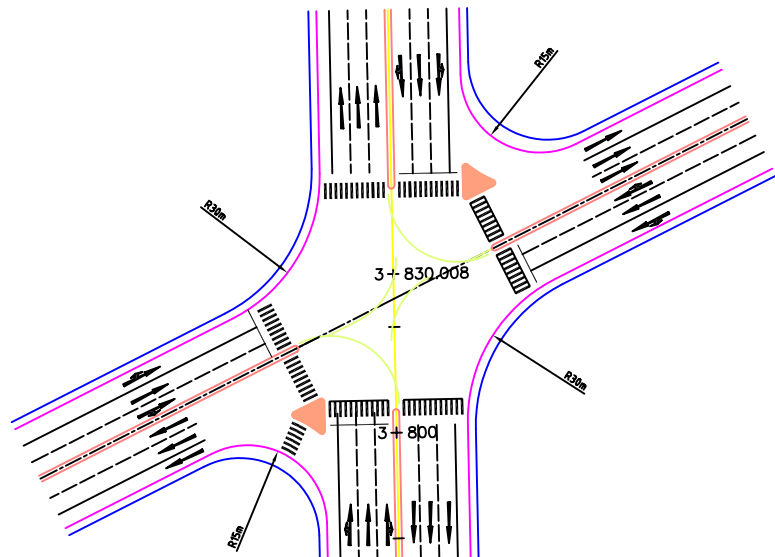

MATCH LINE

MATCH LINE

3+480

3+520

3+560

3+600

3+640

3+680

3+720

3+760

3+800

3+830.008

REV.	DATE	DESCRIPTION OF REVISIONS	INITIALS

NOTICE:  
 THIS DRAWING HAS NOT BEEN PUBLISHED AND IS THE SOLE PROPERTY OF CONSULTING ENGINEERING SERVICES (I) PVT. LTD. AND IS ISSUED TO THE PARTY FOR THE SPECIFIC PURPOSE AS COVERED. LIMIT OF OTHERWISE REPOSED OF DIRECTLY OR INDIRECTLY, MARK USED FOR ANY OTHER PURPOSE OTHER THAN FOR WHICH IT IS FURNISHED.

EMPLOYER  
**—** NANEED WAGHALA CITY MUNICIPAL CORPORATION  
 CONSULTANT TO ITEL  
**HE** CONSULTING ENGINEERING SERVICES (I) PVT. LTD  
 MUMBAI NEW DELHI KOLKATA

ROAD  
**DEGLOOR NAKA TO GADEGAON JUNCTION (ROAD 9)**

TRAFFIC SIGNS AND ROAD MARKING(CH:3+000 TO 3+830)  
 SCALE  
 HORZ. - 1:1000  
 VERT. - 1:100

PURPOSE	DRAWING NO.	DATE	REVISION
FOR TENDER	2006069/RH/RD9/TS-004	23-06-2006	R0
STATUS	DESIGN	CHECKED	APPROVED
FOR APPROVAL	PRASHANT A.D.A.	G.H.REDDY	DR. C.S.S.