
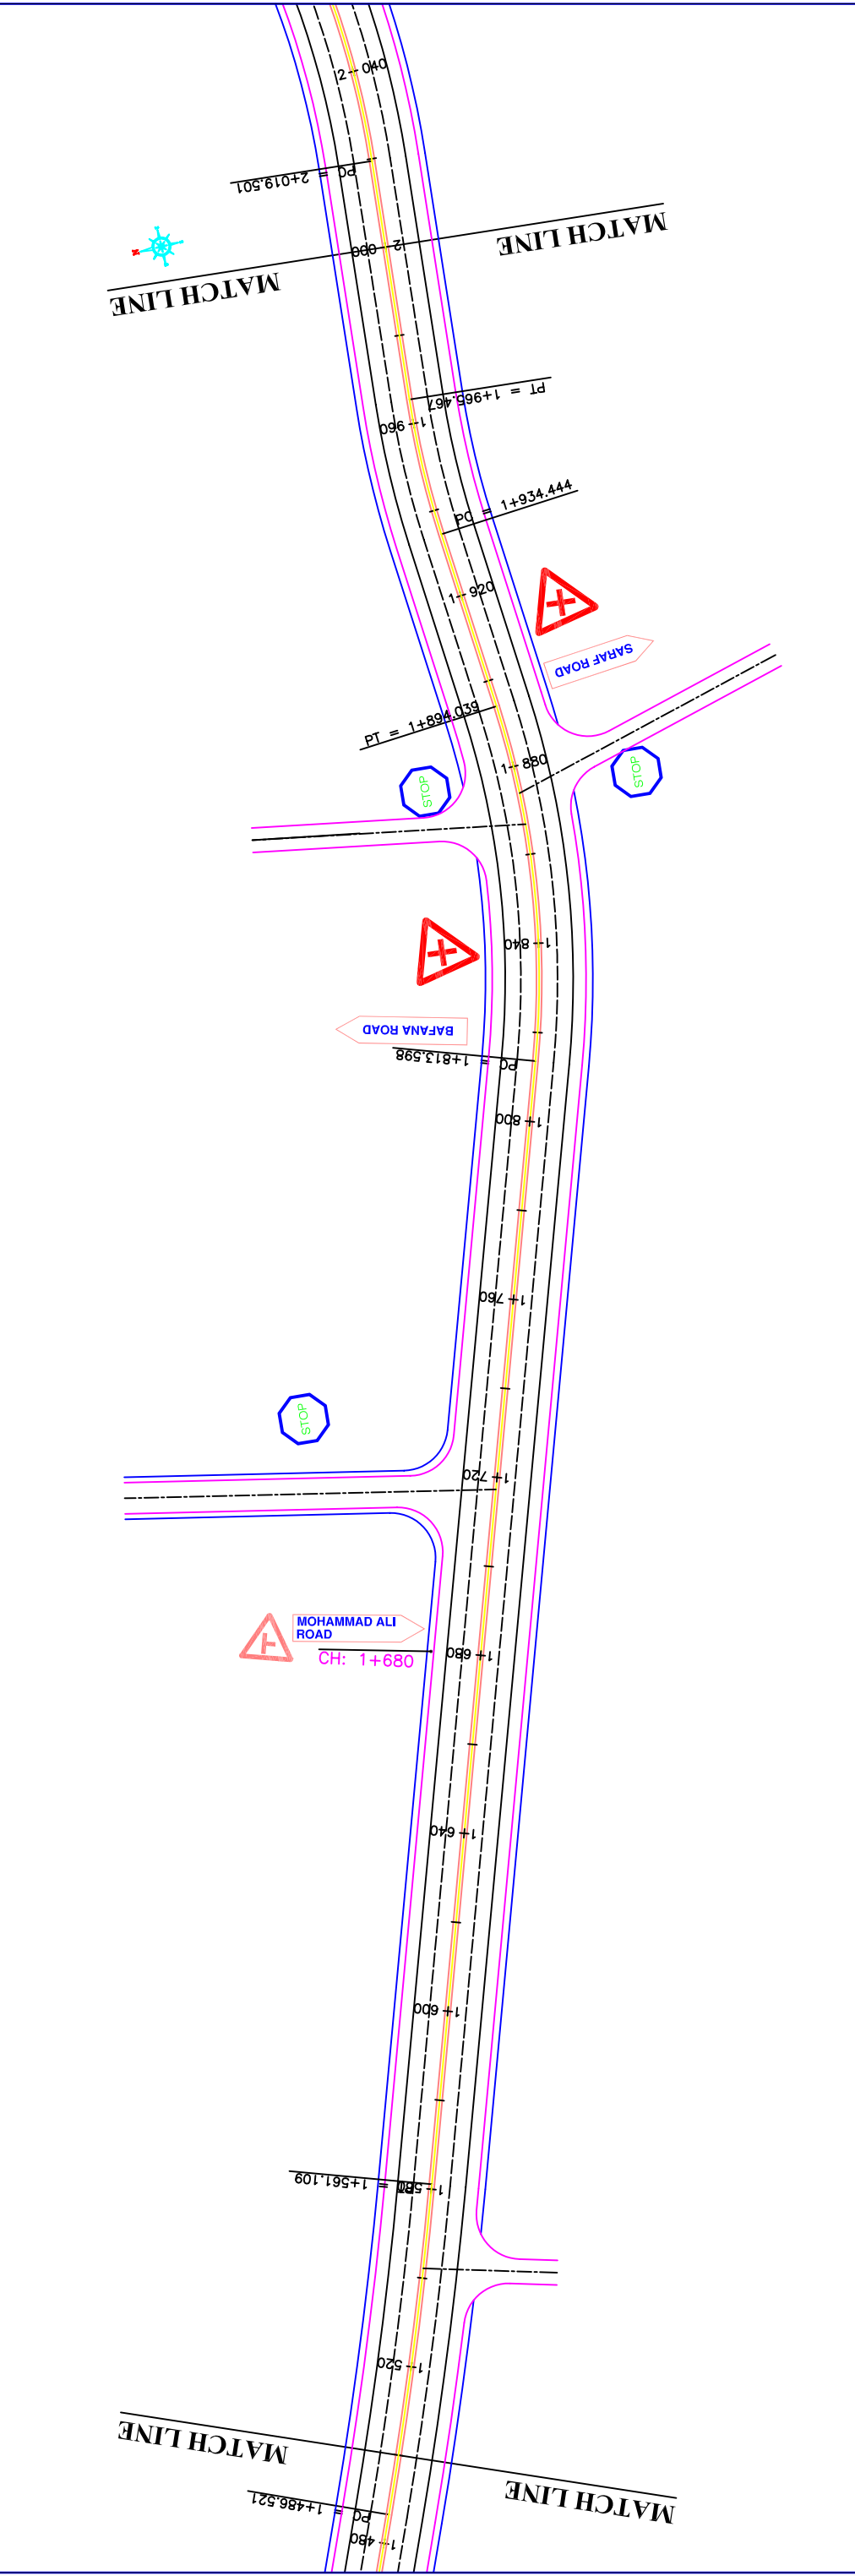


MUTHA CHOWK

DEGLOOR NAKA



REV.	DATE	DESCRIPTION OF REVISIONS	INITIALS	NOTICE: THIS DRAWING HAS NOT BEEN PUBLISHED AND IS THE SOLE PROPERTY OF CONSULTING ENGINEERING SERVICES (I) PVT. LTD. AND IS ISSUED TO THE PARTY FOR THE SPECIFIC PURPOSE AS STATED HEREON. IT IS NOT TO BE REPRODUCED, COPIED, LOANED, RENTED, OR OTHERWISE DISPOSED OF WITHOUT THE WRITTEN CONSENT OF CONSULTING ENGINEERING SERVICES (I) PVT. LTD. INDIVIDUALLY, MARK USED FOR ANY OTHER PURPOSE OTHER THAN FOR WHICH IT IS FURNISHED.	EMPLOYER NANDED WAGHALA CITY MUNICIPAL CORPORATION CONSULTANT TO IITM HE CONSULTING ENGINEERING SERVICES (I) PVT. LTD MUMBAI	PROJECT DPR FOR DEVELOPMENT OF NANDED CITY ROADS UNDER JNNURM	ROAD MUTHA CHOWK TO DEGLOOR NAKA (ROAD 8)	TRAFFIC SIGN & ROAD MARKING (CH:0+000 TO 1+000)	SCALE	PURPOSE FOR TENDER	DRAWING NO. 2006069/RH/RD8/TS-001	DATE 23-06-2006	REVISION R0
									HORZ. - 1:1000 VERT. - 1:100				

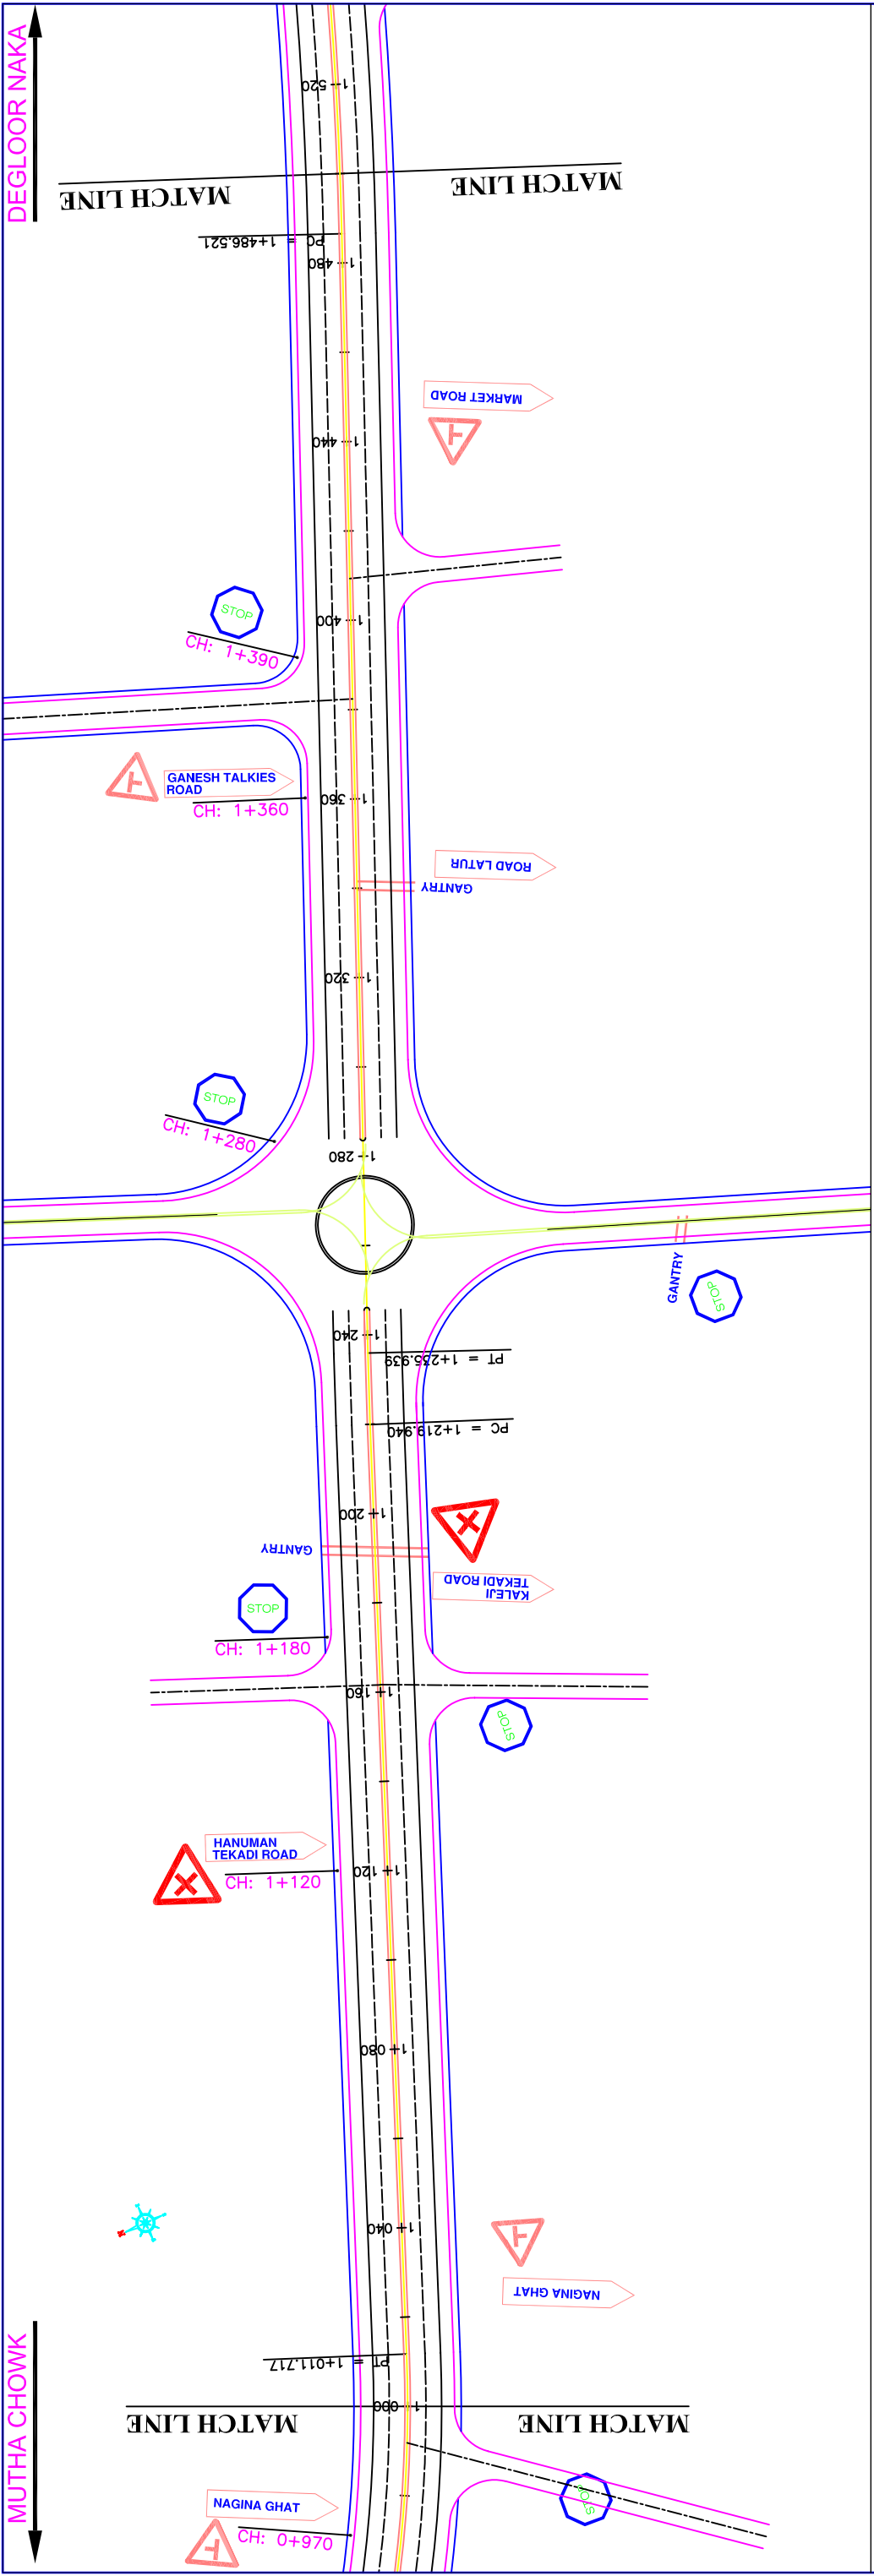

MUTHA CHOWK

DEGLOOR NAKA

NOTICE: THIS DRAWING HAS NOT BEEN PUBLISHED AND IS THE SOLE PROPERTY OF CONSULTING ENGINEERING SERVICES (I) PVT. LTD. AND IS ISSUED TO THE PARTY FOR THE SPECIFIC PURPOSE AS COVERED. LIST OF OTHERS REPOSED OF DIRECTLY OR INDIRECTLY, MARK USED FOR ANY OTHER PURPOSE OTHER THAN FOR WHICH IT IS FURNISHED.	EMPLOYER NANDED WAGHALA CITY MUNICIPAL CORPORATION CONSULTANT TO I.T.M. HE CONSULTING ENGINEERING SERVICES (I) PVT. LTD MUMBAI	PROJECT DPR FOR DEVELOPMENT OF NANDED CITY ROADS UNDER JNNURM	ROAD MUTHA CHOWK TO DEGLOOR NAKA (ROAD 8)	TRAFFIC SIGN AND ROAD MARKING (CH:0+100 TO 2+000) SCALE HORZ. - 1:1000 VERT. - 1:100	PURPOSE FOR TENDER	DRAWING NO. 2006069/RH/RD8/TS-002	DATE 23-06-2006	REVISION R0 APPROVED
	INITIALS DESCRIPTION OF REVISIONS DATE	STATUS FOR APPROVAL	DESIGN DRAWN PRASHANT	CHECKED G.H.REDDY	A.D.A.	G.H.REDDY	DR. C.S.S.	

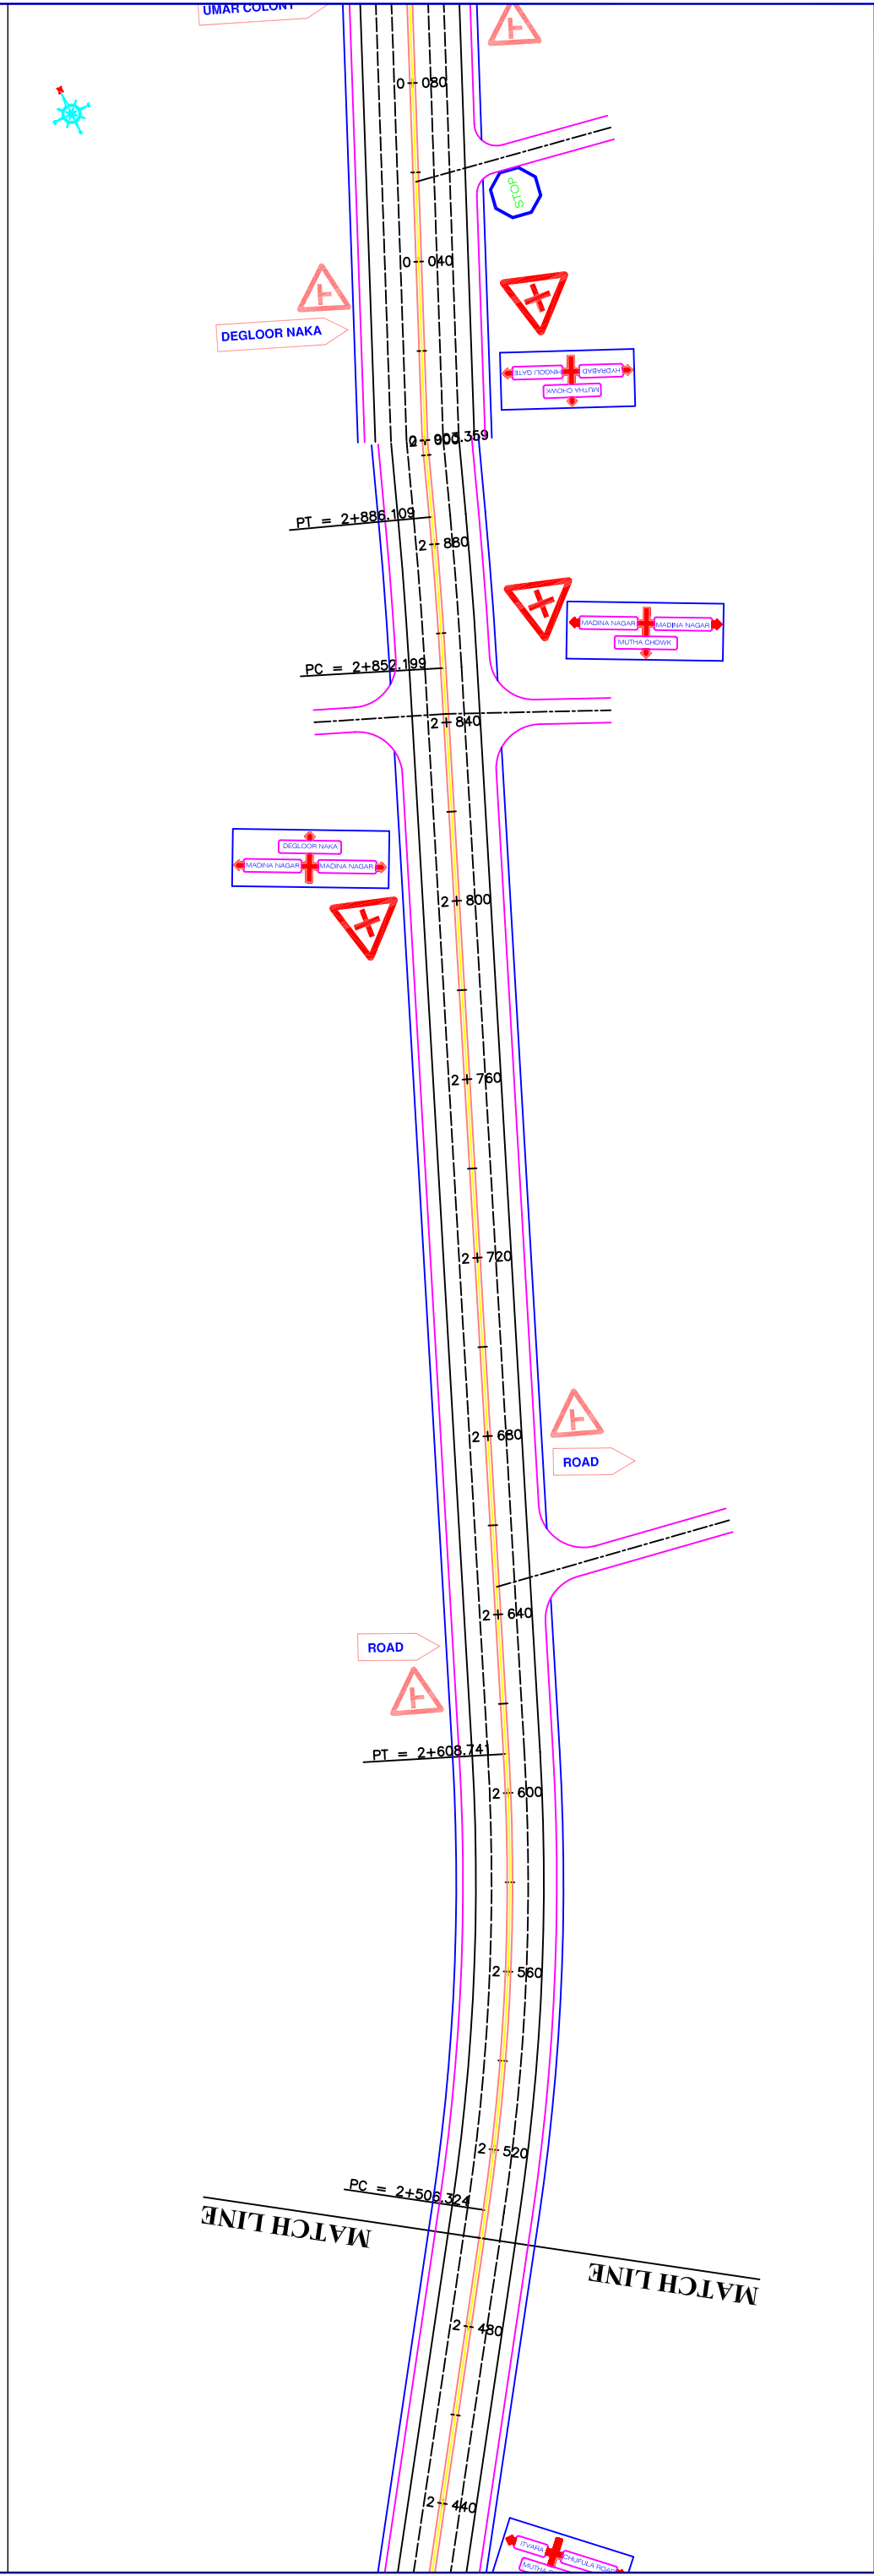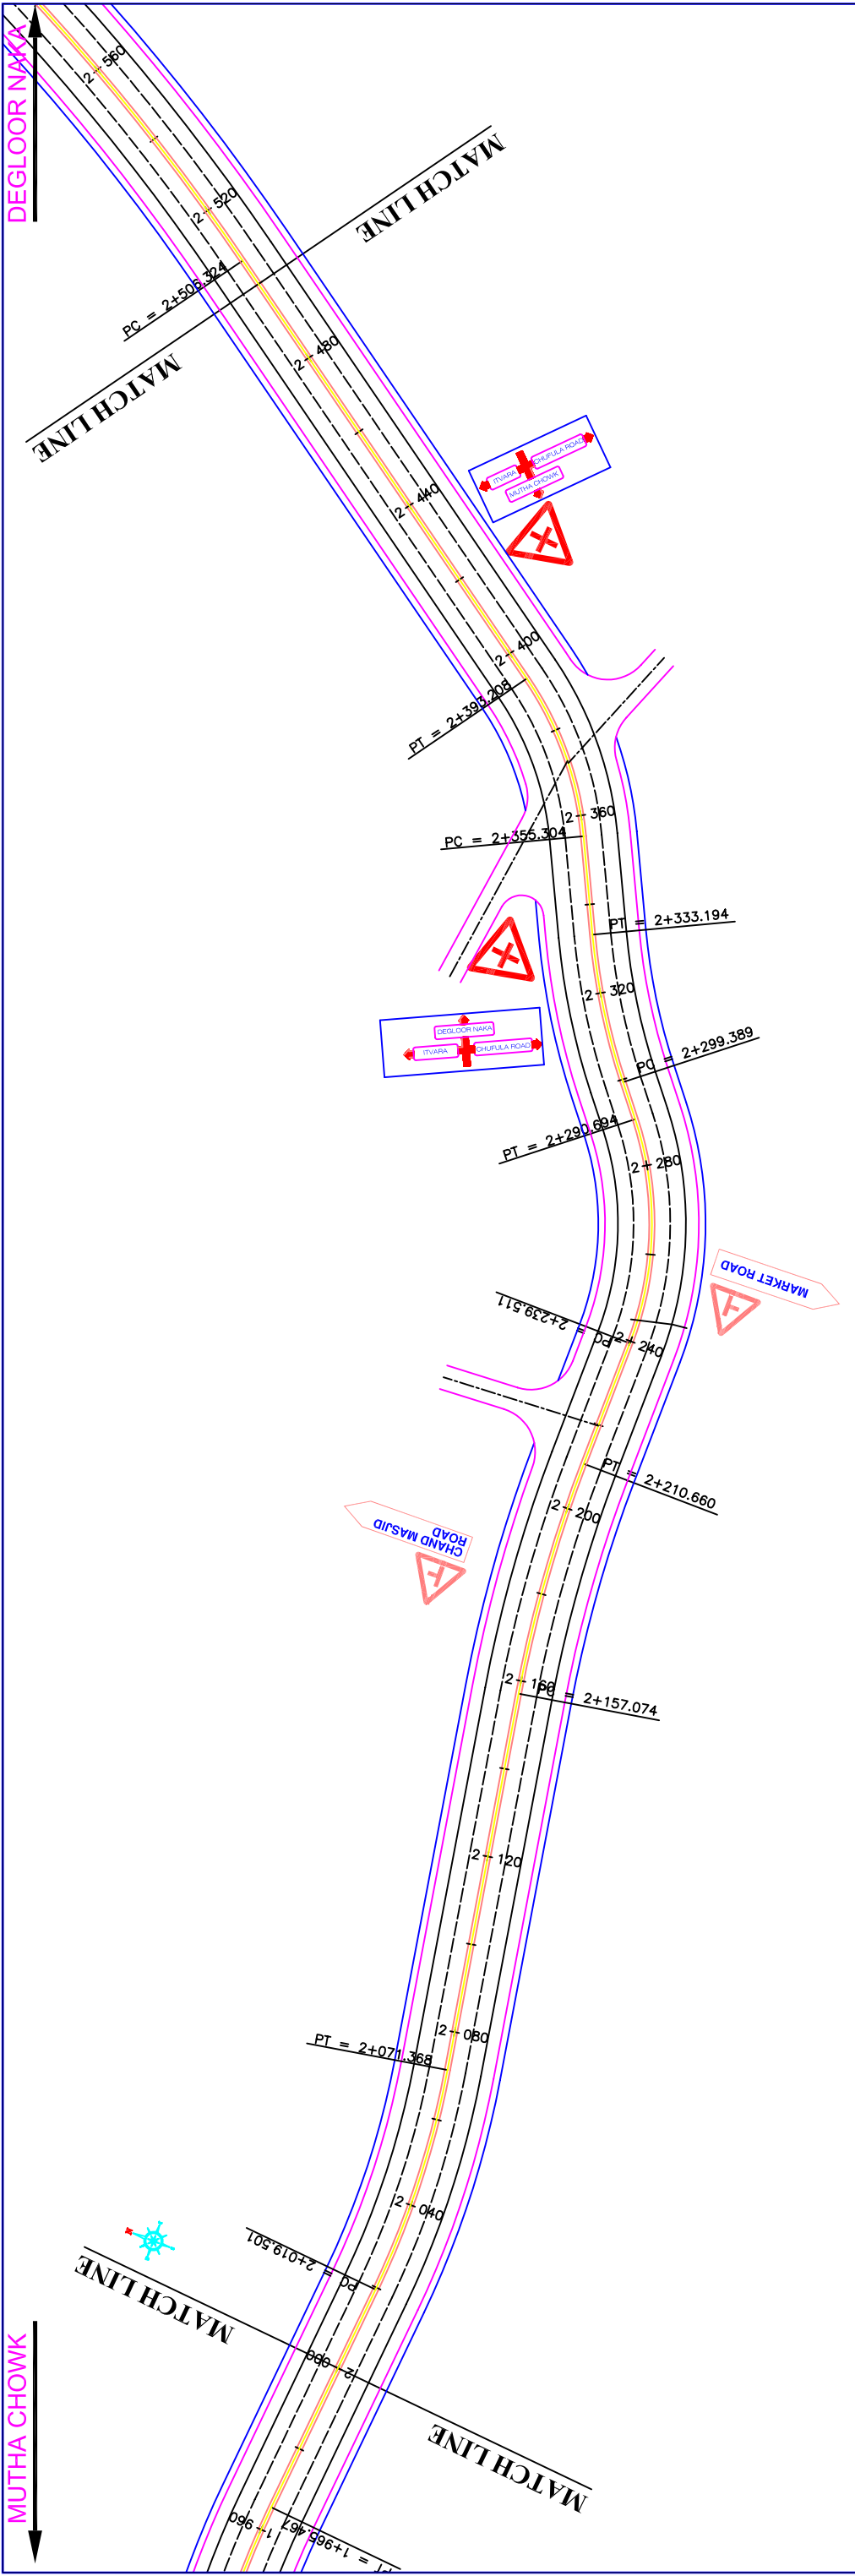

<p>NOTICE: THIS DRAWING HAS NOT BEEN PUBLISHED AND IS THE SOLE PROPERTY OF CONSULTING ENGINEERING SERVICES (I) PVT. LTD. AND IS ISSUED TO THE PARTY FOR THE SPECIFIC PURPOSE AS STATED HEREIN. IT IS NOT TO BE REPRODUCED, COPIED, LOANED, RENTED, OR OTHERWISE DISPOSED OF DIRECTLY OR INDIRECTLY, NOR USED FOR ANY OTHER PURPOSE OTHER THAN FOR WHICH IT IS FURNISHED.</p>	<p>EMPLOYER NANDED WAGHALA CITY MUNICIPAL CORPORATION CONSULTANT TO ITRM HE CONSULTING ENGINEERING SERVICES (I) PVT. LTD MUMBAI</p>	<p>PROJECT DPR FOR DEVELOPMENT OF NANDED CITY ROADS UNDER JNNURM</p>	<p>ROAD MUTHA CHOWK TO DEGLOOR NAKA (ROAD 8)</p>	<p>TRAFFIC SIGN & ROAD MARKING (CH:2+000 TO 2+903)</p>	<p>PURPOSE FOR TENDER</p>	<p>DRAWING NO. 2006069/RH/RD8/TS-003</p>	<p>DATE 23-06-2006</p>	<p>REVISION R0</p>
	<p>SCALE HORZ. - 1:1000 VERT. - 1:100</p>	<p>STATUS FOR APPROVAL</p>	<p>DESIGN A.D.A.</p>	<p>CHECKED G.H.REDDY</p>	<p>APPROVED DR. C.S.S.</p>			