

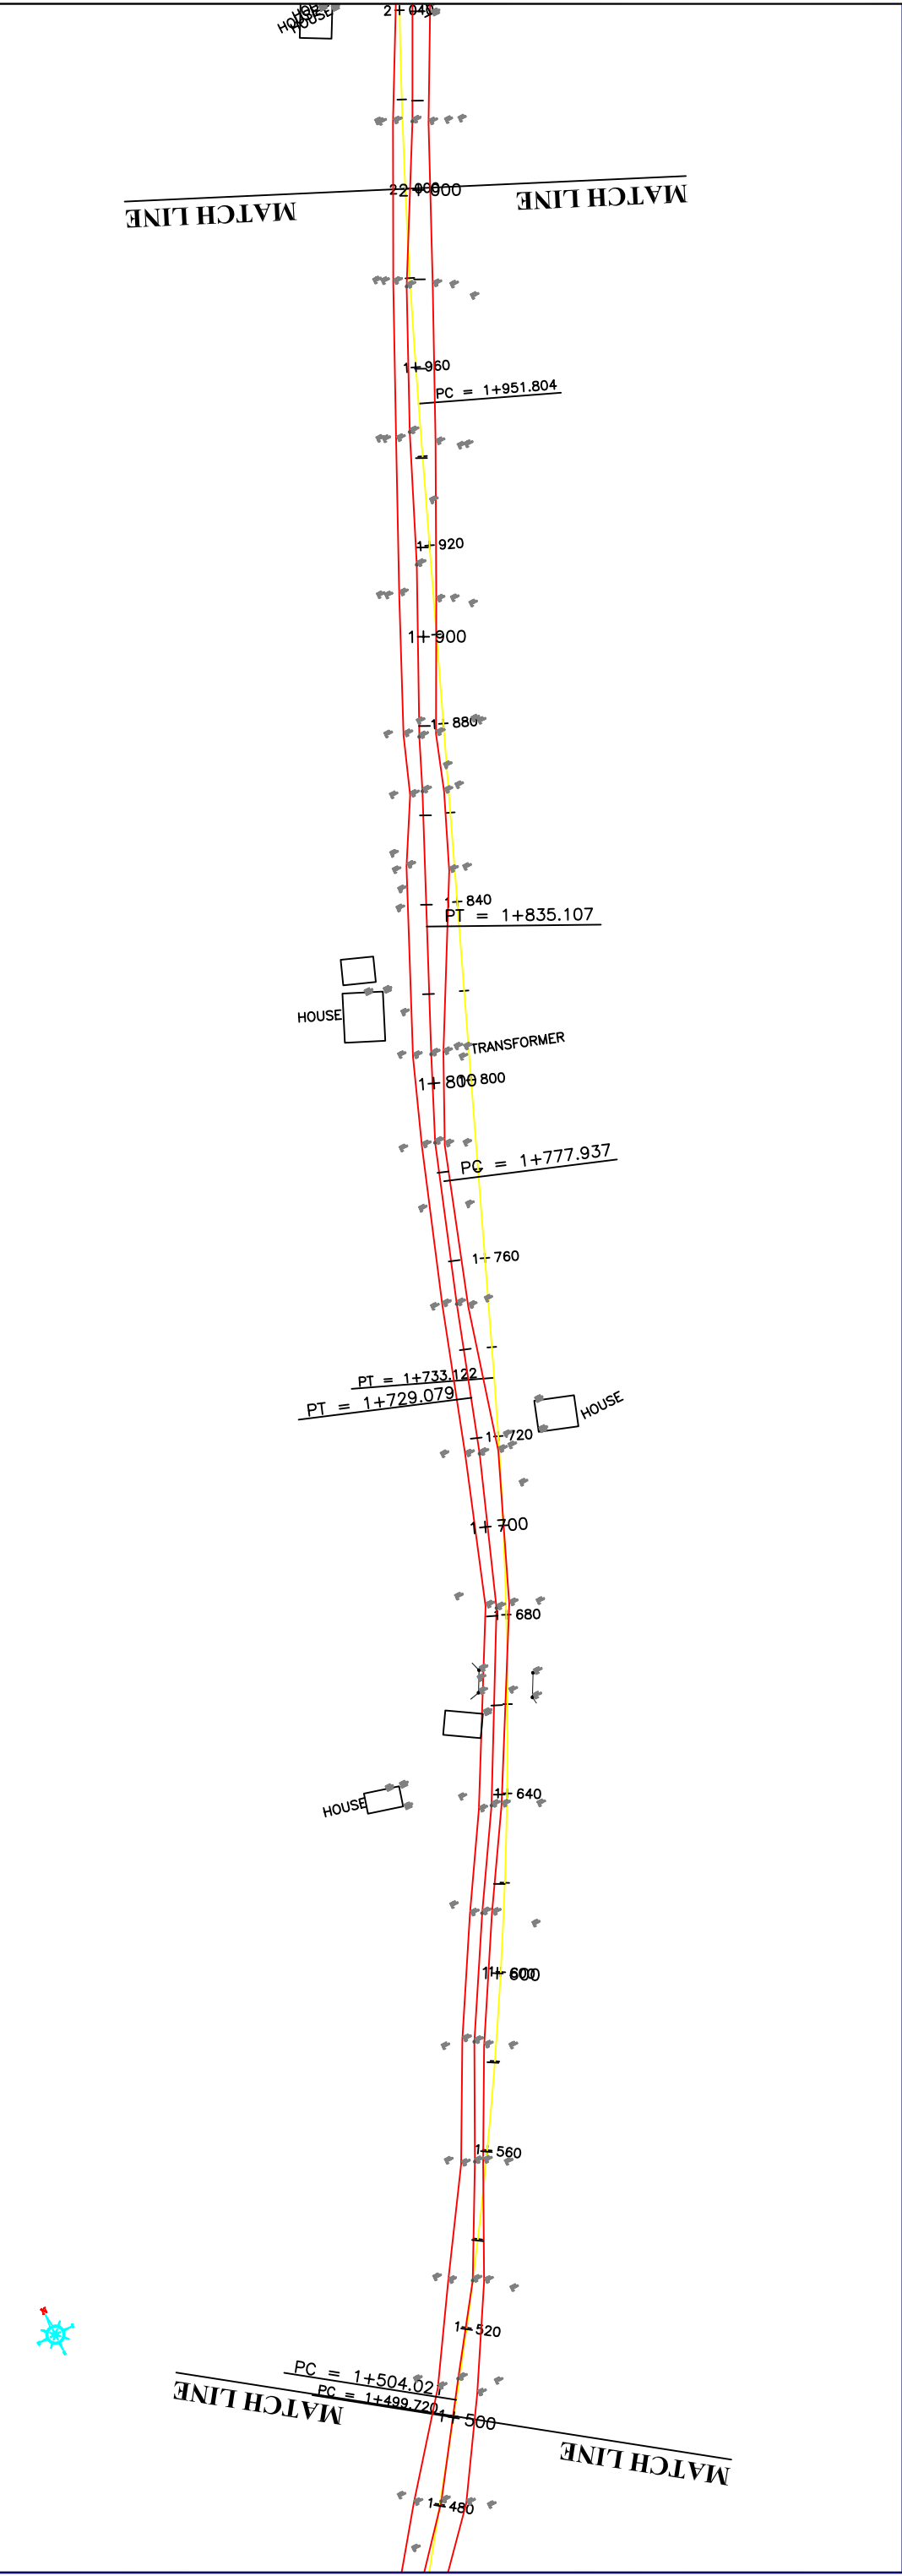
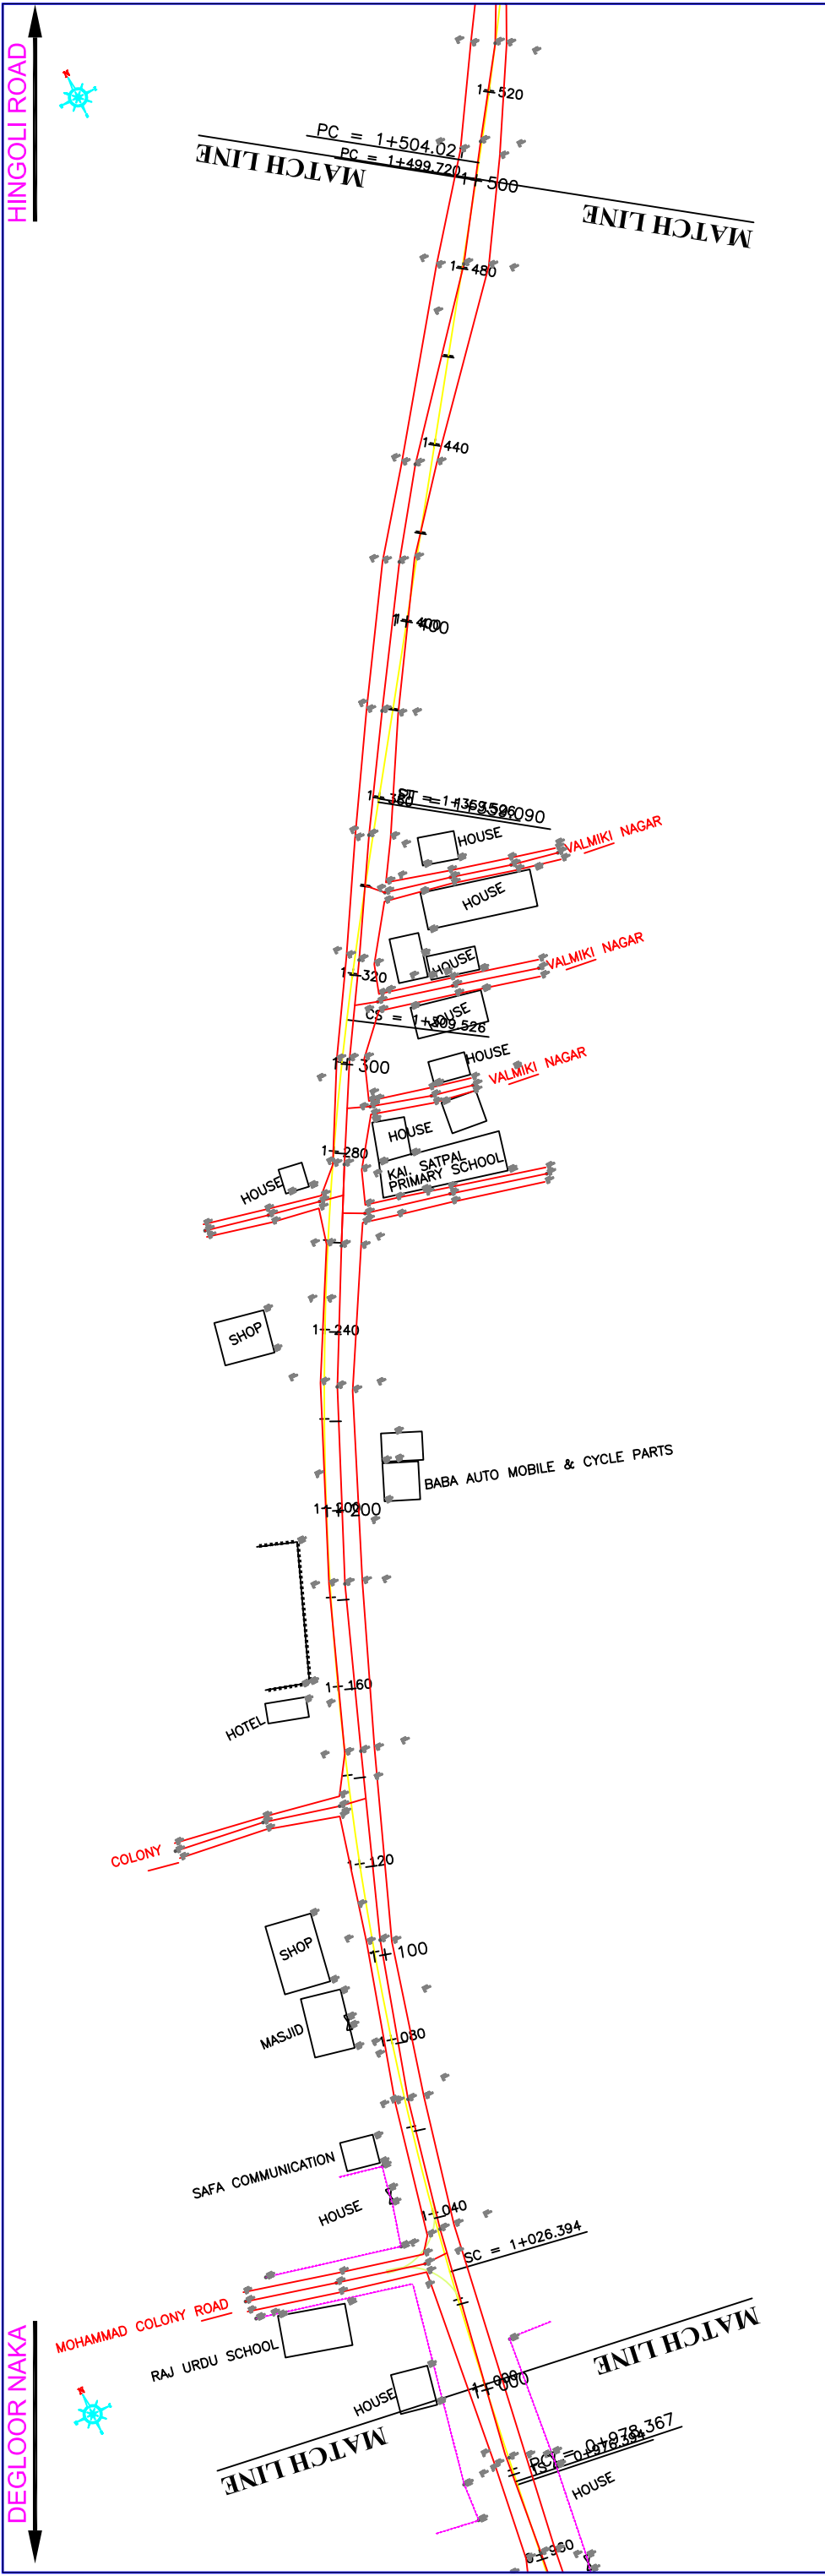


REVISION	DATE	04-07-2006	CHECKED	APPROVED
	REVISION	R0		
PURPOSE	DRAWING NO.	2006069/RH/RD9/PL-001	DESIGN	
	FOR TENDER		DRAWN	
ROAD PLAN	SCALE	HORZ. - 1:1000 VERT. - 1:1000	STATUS	FOR APPROVAL
	PROJECT	DEGLOR NAKA (WITHOUT ROBB) MALTEKDI RAILWAY STATION) TO HINGOLI ROAD		
EMPLOYER	PROJECT	DPR FOR DEVELOPMENT OF NANDED CITY ROADS UNDER JNNURM		
	CONSULTANT TO IITM	HE CONSULTING ENGINEERING SERVICES (I) PVT. LTD MUMBAI		
NOTICE:	EMPLOYER	NANDED WAGHALA CITY MUNICIPAL CORPORATION		
	CONSULTANT TO IITM	HE CONSULTING ENGINEERING SERVICES (I) PVT. LTD MUMBAI		
REVISIONS	DATE		DESCRIPTION OF REVISIONS	INITIALS
NOTICE: THIS DRAWING HAS NOT BEEN PUBLISHED AND IS THE SOLE PROPERTY OF CONSULTING ENGINEERING SERVICES (I) PVT. LTD. AND IS ISSUED TO THE PARTY FOR THE SPECIFIC PURPOSE AS STATED HEREON. IT IS NOT TO BE USED FOR ANY OTHER PURPOSE WITHOUT THE WRITTEN PERMISSION OF CONSULTING ENGINEERING SERVICES (I) PVT. LTD. ANY UNAUTHORIZED USE, REPRODUCTION, OR ALTERATION OF THIS DRAWING IS STRICTLY PROHIBITED.				

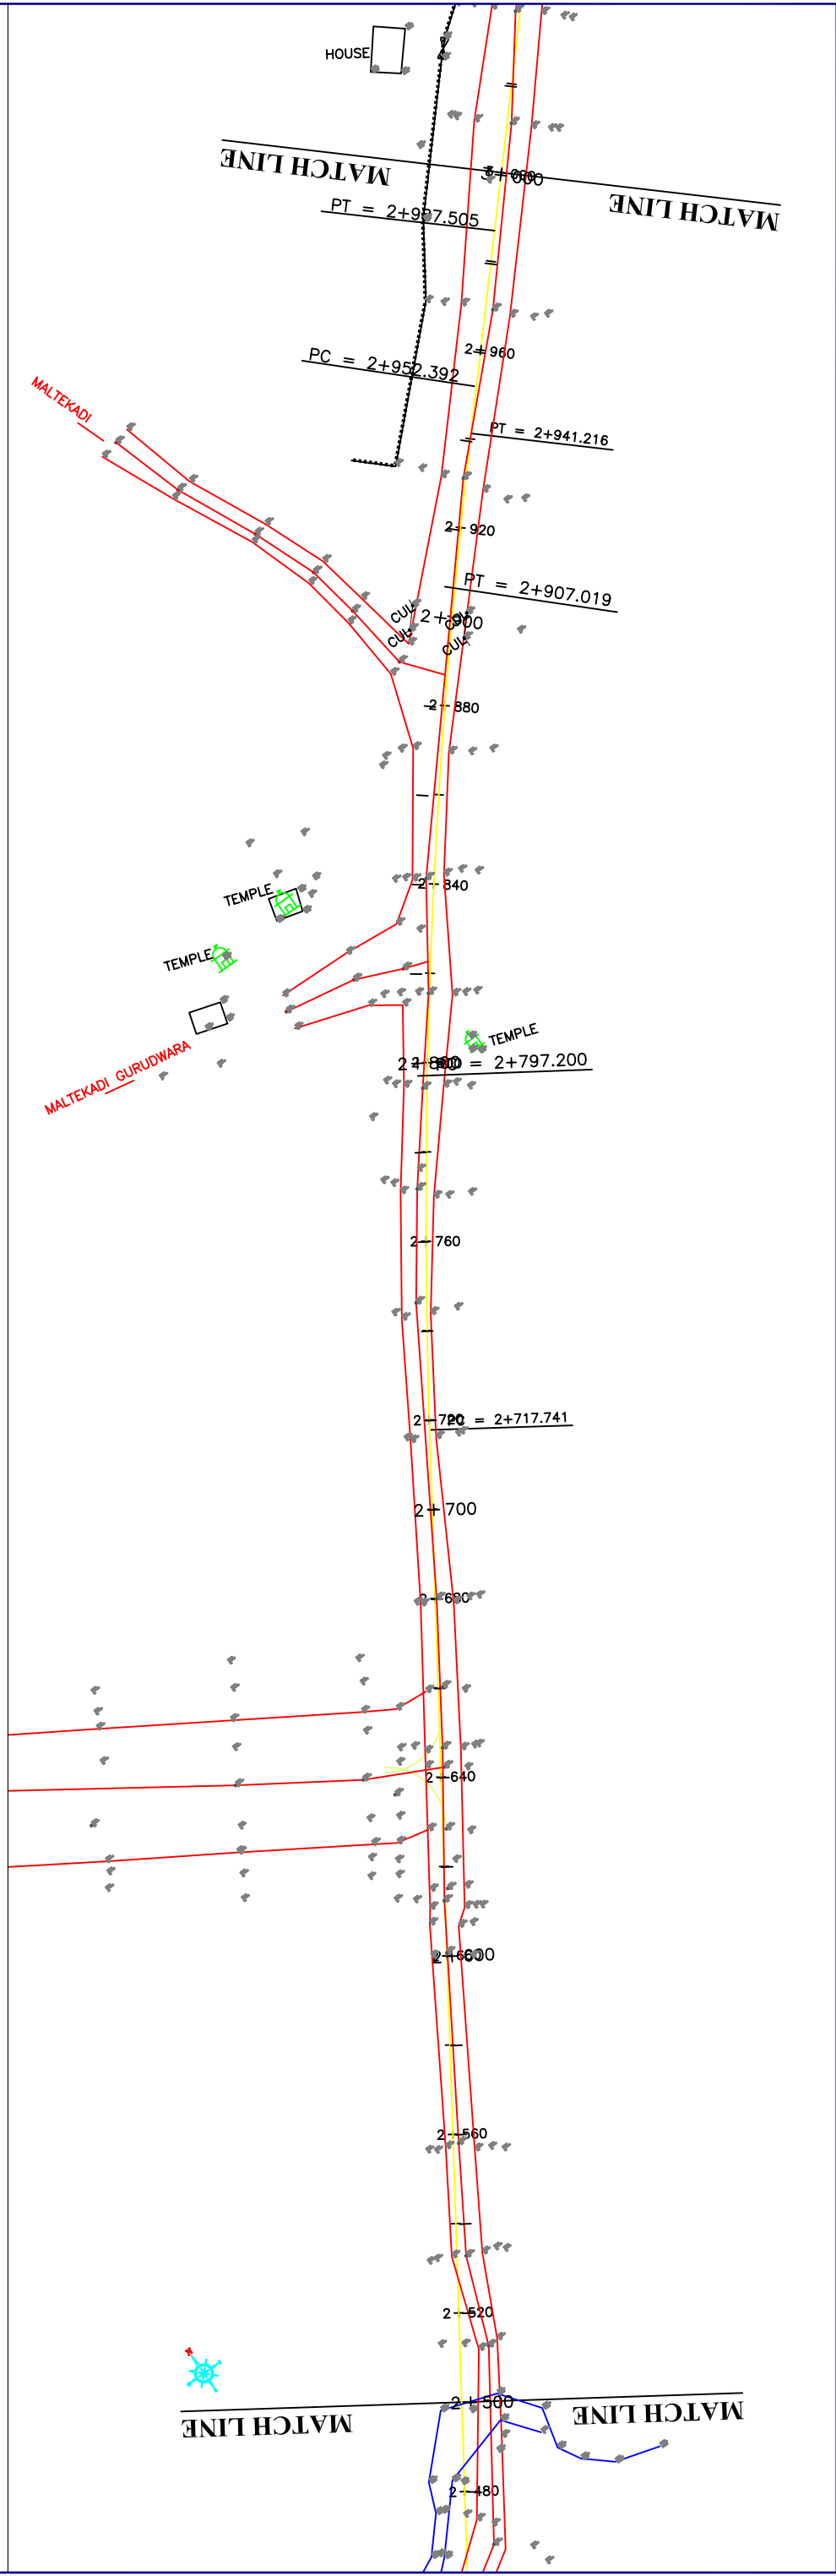



REV.	DATE	DESCRIPTION OF REVISIONS	INITIALS	NOTICE:		EMPLOYER	PROJECT	ROAD	SCALE	PURPOSE	DRAWING NO.	DATE	REVISION
				<p>THIS DRAWING HAS NOT BEEN PUBLISHED AND IS THE SOLE PROPERTY OF CONSULTING ENGINEERING SERVICES (I) PVT. LTD. AND IS ISSUED TO THE PARTY FOR THE SPECIFIC PURPOSE AS STATED HEREON. IT IS NOT TO BE REPRODUCED, COPIED, LOANED, LENT OR OTHERWISE DISPOSED OF DIRECTLY OR INDIRECTLY, NOR USED FOR ANY OTHER PURPOSE OTHER THAN FOR WHICH IT IS FURNISHED.</p>									
				NANNED WAGHALA CITY MUNICIPAL CORPORATION CONSULTANT TO ITM CONSULTING ENGINEERING SERVICES (I) PVT. LTD MUMBAI NEW DELHI KOLKATA	DPR FOR DEVELOPMENT OF NANDED CITY ROADS UNDER JNNURM	DEGLOR NAKA (WITHOUT ROB) MALTEKDI RAILWAY STATION TO HINGOLI ROAD	ROAD PLAN CH: 1+000 TO CH: 2+000 HORZ. - 1:1000 VERT. - 1:1000	FOR TENDER STATUS FOR APPROVAL	2006069/RH/RD9/PL-002 DESIGN DRAWN FOR APPROVAL	23-06-2006 CHECKED APPROVED	R0 APPROVED	G.H.REDDY DR. C.S.S.	

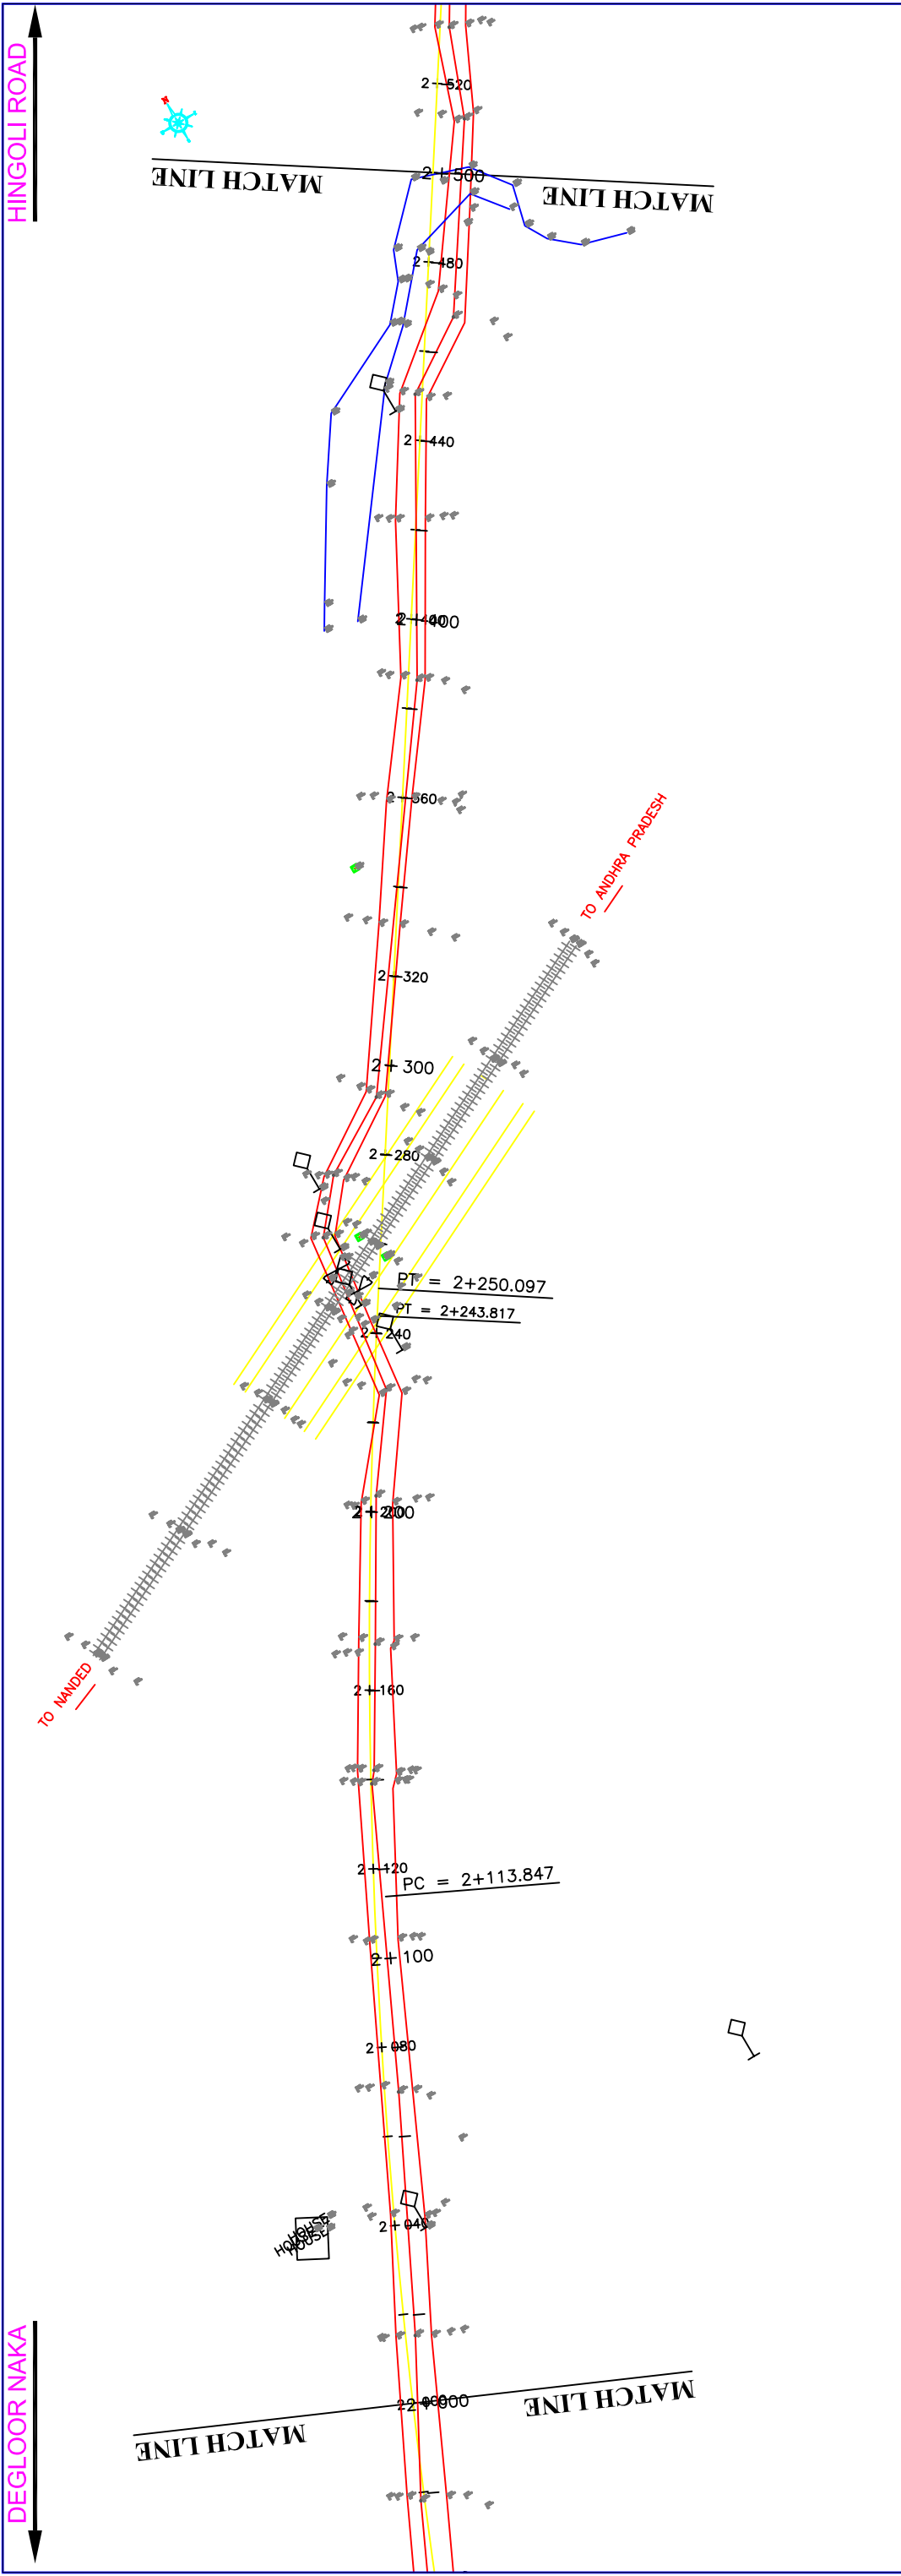

HINGOLI ROAD

DEGLOOR NAKA

REV.	DATE	DESCRIPTION OF REVISIONS	INITIALS	NOTICE: THIS DRAWING HAS NOT BEEN PUBLISHED AND IS THE SOLE PROPERTY OF CONSULTING ENGINEERING SERVICES (I) PVT. LTD. AND IS ISSUED TO THE PARTY FOR THE SPECIFIC PURPOSE AS STATED HEREON. IT IS NOT TO BE REPRODUCED, COPIED, LOANED OR OTHERWISE DISPOSED OF DIRECTLY OR INDIRECTLY, NOR USED FOR ANY OTHER PURPOSE OTHER THAN FOR WHICH IT IS FURNISHED.	EMPLOYER	NANNED WAGHALA CITY MUNICIPAL CORPORATION	CONSULTANT TO IITM	HE CONSULTING ENGINEERING SERVICES (I) PVT. LTD MUMBAI	NEW DELHI	KOLKATA	PROJECT	DPR FOR DEVELOPMENT OF NANNED CITY ROADS UNDER JNNURM	ROAD	DEGLOOR NAKA (WITHOUT ROBBERS) MALTEKADI RAILWAY STATION TO HINGOLI ROAD	ROAD PLAN	SCALE	HORZ. - 1:1000 VERT. - 1:1000	STATUS	FOR APPROVAL	PURPOSE	FOR TENDER	DRAWING NO.	2006069/RH/RD9/PL-003	DATE	23-06-2006	REVISION	R0
					DRAWN	DESIGN	A.D.A.	FOR APPROVAL	1:1000	1:1000	FOR APPROVAL	FOR TENDER	2006069/RH/RD9/PL-003	23-06-2006	APPROVED	G.H.REDDY	DR. C.S.S.										

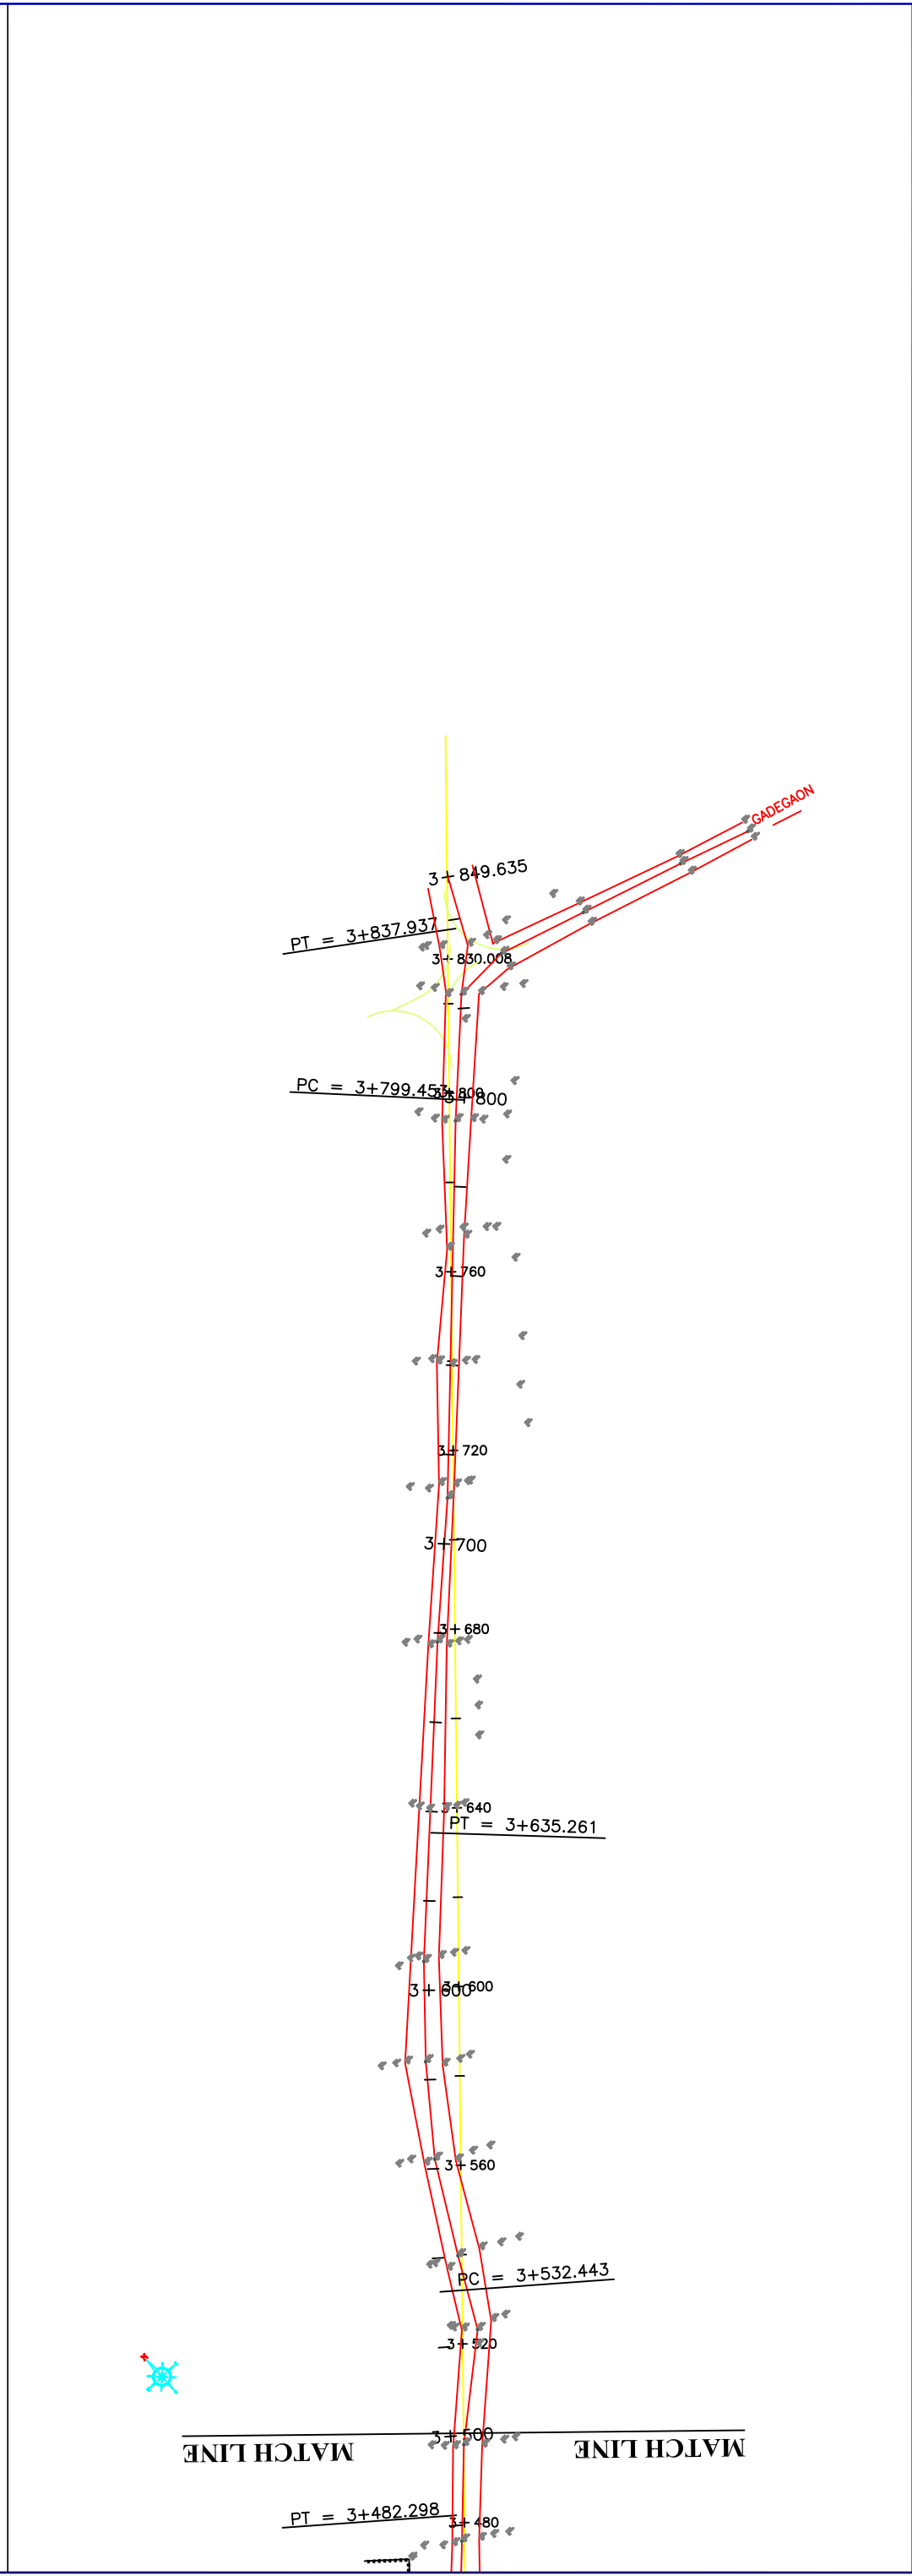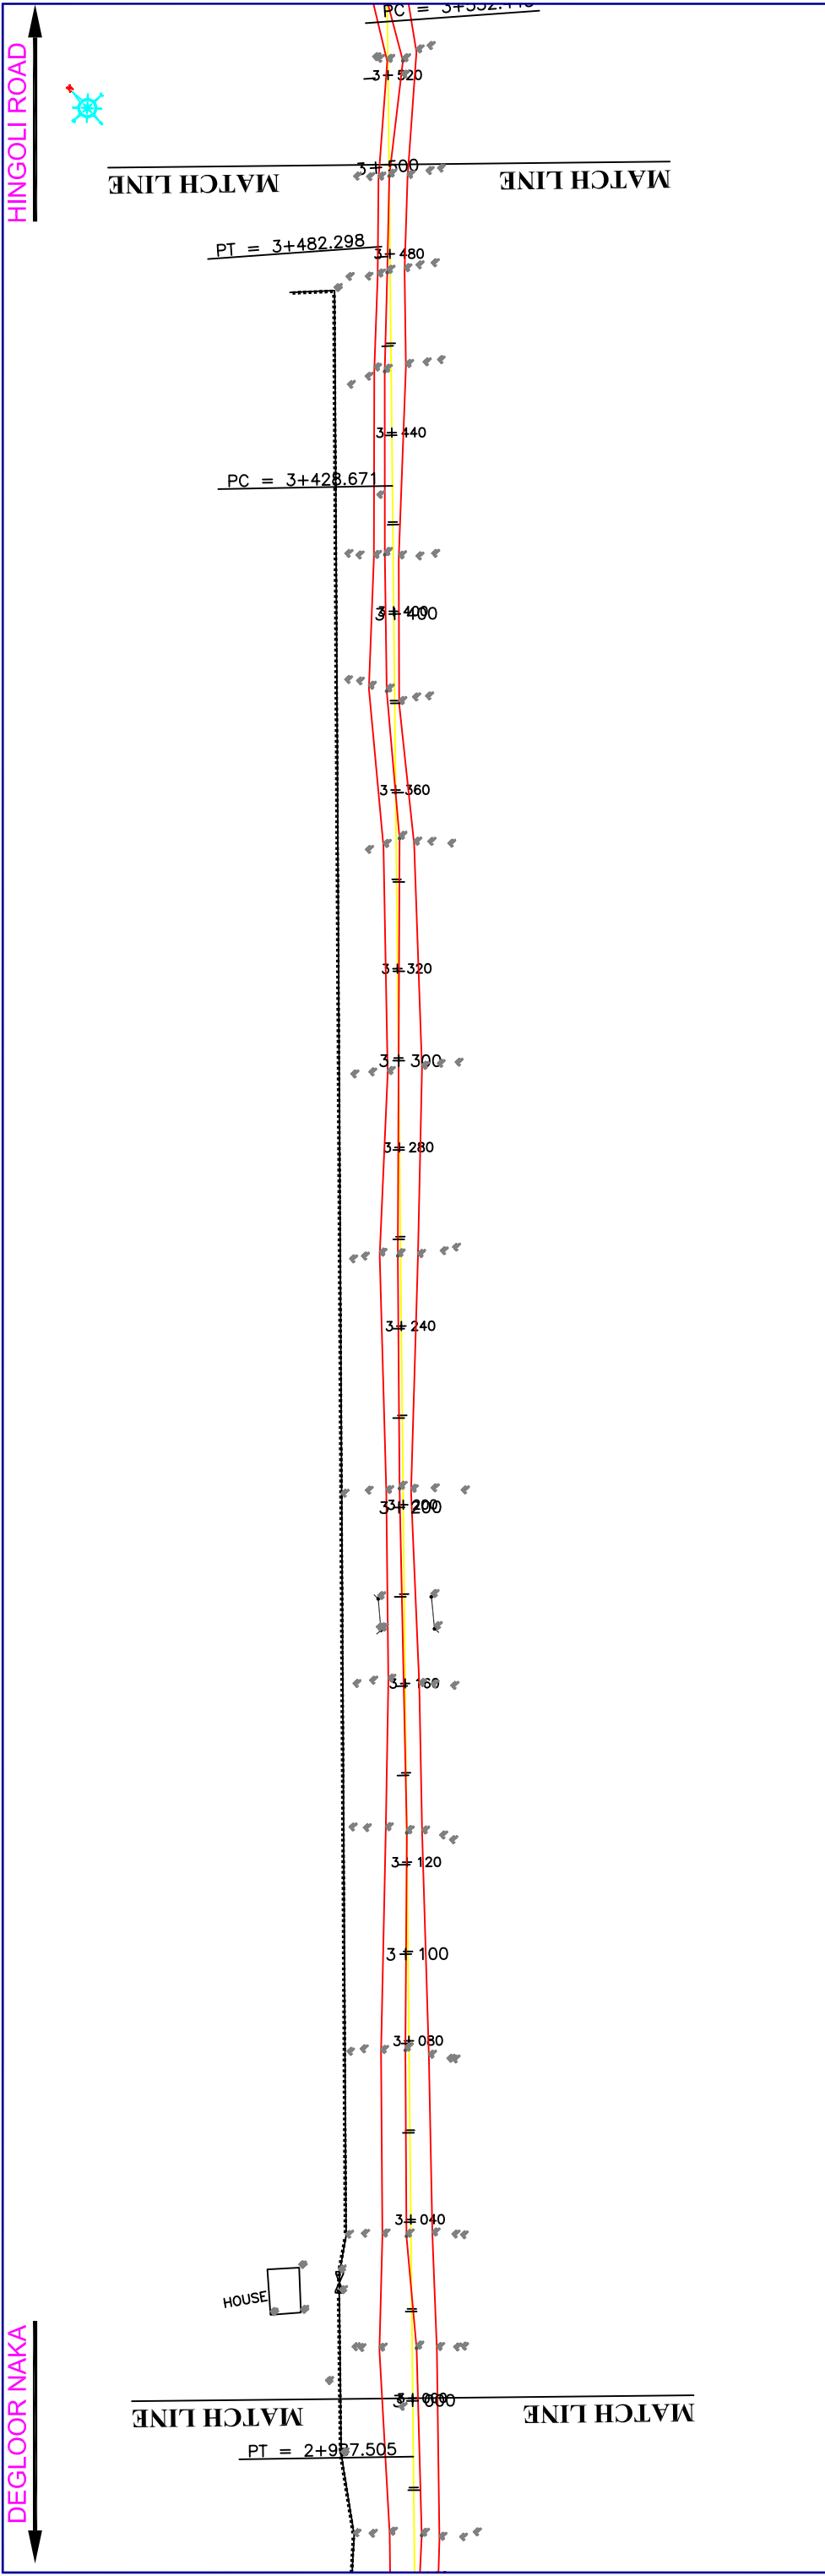

REV.	DATE	DESCRIPTION OF REVISIONS	INITIALS
<p>NOTICE: THIS DRAWING HAS NOT BEEN PUBLISHED AND IS THE SOLE PROPERTY OF CONSULTING ENGINEERING SERVICES (I) PVT. LTD. AND IS ISSUED TO THE PARTY FOR THE SPECIFIC PURPOSE AS STATED HEREON. IT IS NOT TO BE REPRODUCED, COPIED, LOANED, OR OTHERWISE DISPOSED OF DIRECTLY OR INDIRECTLY, NOR USED FOR ANY OTHER PURPOSE OTHER THAN FOR WHICH IT IS FURNISHED.</p>			
EMPLOYER NANDED WAGHALA CITY MUNICIPAL CORPORATION CONSULTANT TO ITM CONSULTING ENGINEERING SERVICES (I) PVT. LTD MUMBAI		PROJECT DPR FOR DEVELOPMENT OF NANDED CITY ROADS UNDER JNNURM ROAD DEGLOOR NAKA (WITHOUT ROBB) MALTEKDI RAILWAY STATION TO HINGOLI ROAD	
SCALE HORZ. - 1:1000 VERT. - 1:1000		ROAD PLAN CH: 3+000 TO CH: 3+849.635	
PURPOSE FOR TENDER		DRAWING NO. 2006069/RH/RD9/PL-004	
STATUS FOR APPROVAL		DESIGN A.D.A.	
FOR APPROVAL PRATIBHA		DATE 23-06-2006	
FOR APPROVAL G.H.REDDY		REVISION R0 APPROVED	
DR. C.S.S.		DR. C.S.S.	