

MUTHA CHOWK

LATUR ROAD

MATCH LINE


MATCH LINE

REV.	DATE	DESCRIPTION OF REVISIONS	INITIALS

NOTICE: THIS DRAWING HAS NOT BEEN PUBLISHED AND IS THE SOLE PROPERTY OF CONSULTING ENGINEERING SERVICES (I) PVT. LTD. AND IS ISSUED TO THE PARTY FOR THE SPECIFIC PURPOSE AS COVERED. LIMIT OF LIABILITY IS NOT TO BE ACCEPTED FOR ANY CONSEQUENCES, DIRECT OR INDIRECT, ARISING FROM ANY ERRORS, OMISSIONS, OR INFORMATION, UNRELIABLE OR INCOMPLETELY FURNISHED, WHICH IT IS FURNISHED.	
EMPLOYER NANEDED WAGHALA CITY MUNICIPAL CORPORATION CONSULTANT TO ITM CONSULTING ENGINEERING SERVICES (I) PVT. LTD MUMBAI NEW DELHI KOLKATA	PROJECT DPR FOR DEVELOPMENT OF NANEDED CITY ROADS UNDER JNNURM
ROAD MUTHA CHOWK TO GOVARDHANGHAT (WITH A BRIDGE ON GODAVARI) TO LATUR ROAD (THRU KAUTHA)	TRAFFIC SIGNS AND ROAD MARKINGS (CH:0+000 TO CH:0+500) SCALE HORZ. - 1:1000 VERT. - 1:1000
PURPOSE FOR TENDER	DRAWING NO. 2006069/RH/RD10/T5-001
STATUS FOR APPROVAL	DATE 17-08-2006
FOR APPROVAL PRATIBHA T.MANDAL	CHECKED G.H.REDDY
DESIGN APPROVED	REVISION R0
APPROVAL DR. C.S.S.	APPROVED DR. C.S.S.

MUTHA CHOWK

LATUR ROAD

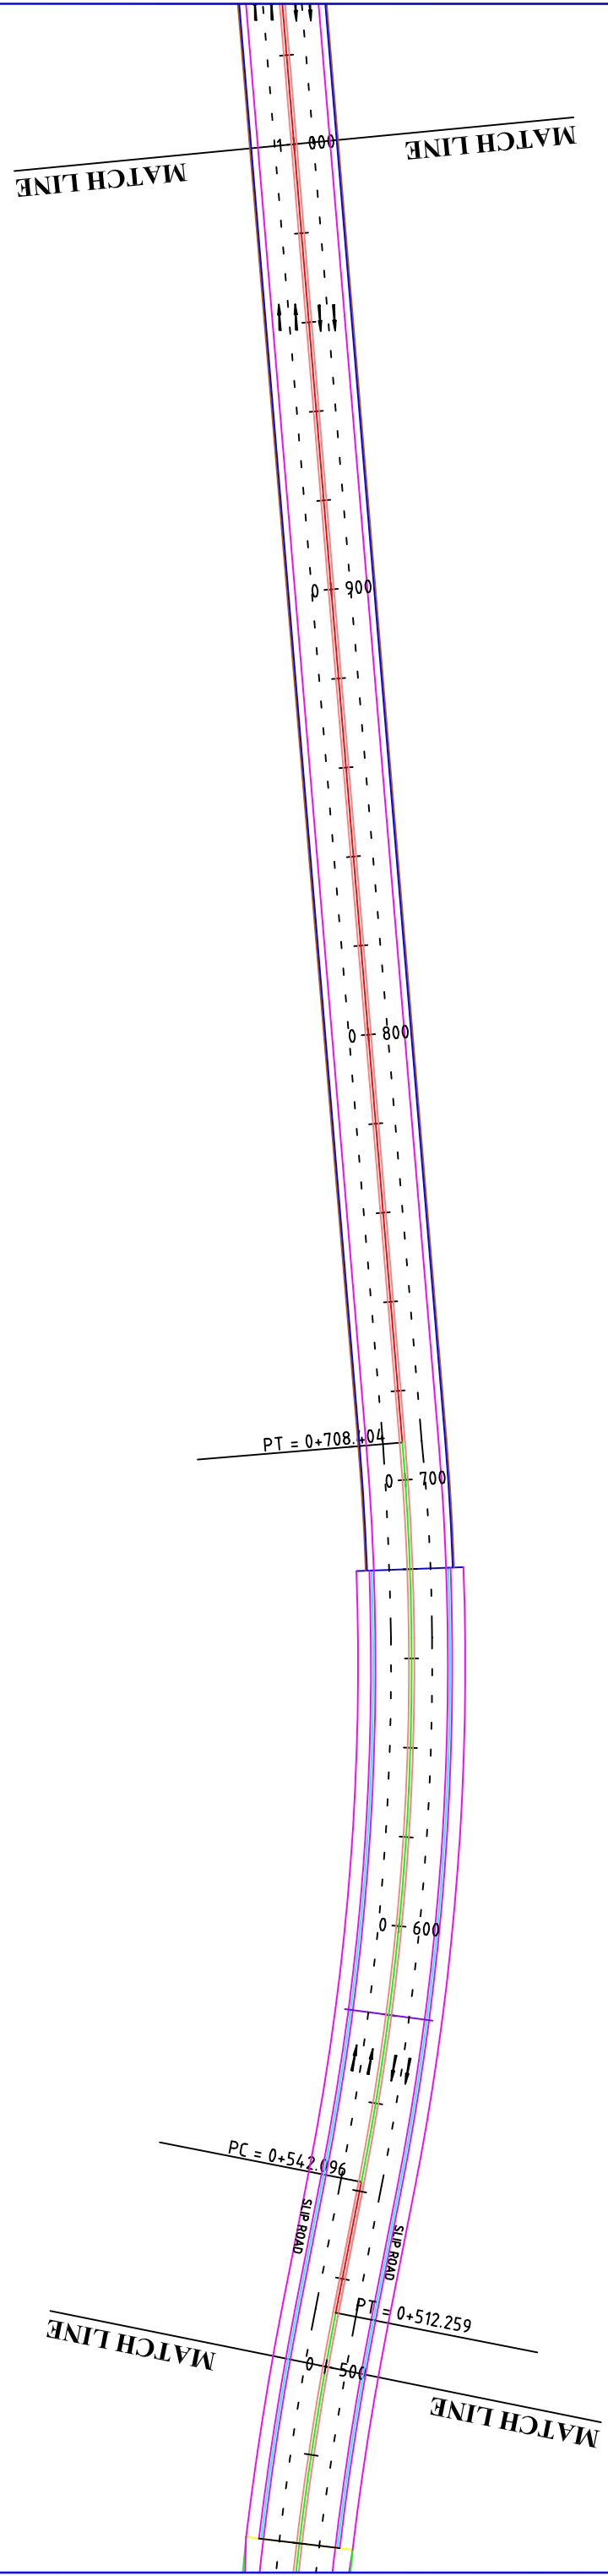

REV.	DATE	DESCRIPTION OF REVISIONS	INITIALS

NOTICE:
 THIS DRAWING HAS NOT BEEN PUBLISHED AND IS THE SOLE PROPERTY OF CONSULTING ENGINEERING SERVICES (I) PVT. LTD. AND IS ISSUED TO THE PARTY FOR THE SPECIFIC PURPOSE AS STATED HEREON. IT IS NOT TO BE REPRODUCED, COPIED, LENT OR OTHERWISE DISPOSED OF DIRECTLY OR INDIRECTLY, NOR USED FOR ANY OTHER PURPOSE OTHER THAN FOR WHICH IT IS FURNISHED.

EMPLOYER
 NANDED WAGHALA CITY MUNICIPAL CORPORATION
 CONSULTANT TO IITM
 CONSULTING ENGINEERING SERVICES (I) PVT. LTD
 MUMBAI
 NEW DELHI
 KOLKATA

PROJECT
 DPR FOR DEVELOPMENT OF NANDED CITY ROADS UNDER JNNURM

ROAD
 MUTHA CHOWK TO GOVARDHANGHAT (WITH A BRIDGE ON GODAVARI) TO LATUR ROAD (THRU KAUTHA)

TRAFFIC SIGNS AND ROAD MARKINGS (CH:0+500 TO CH:1+000)
 SCALE
 HORZ. - 1:1000
 VERT. - 1:1000


PURPOSE
 FOR TENDER
 STATUS
 FOR APPROVAL

DRAWING NO.
 2006069/RH/RD10/T'S-002
DESIGN
 PRATIBHA T.MANDAL

DATE
 17-08-2006
REVISION
 R0
 APPROVED
 G.H.REDDY
 DR. C.S.S.

MUTHA CHOWK

LATUR ROAD

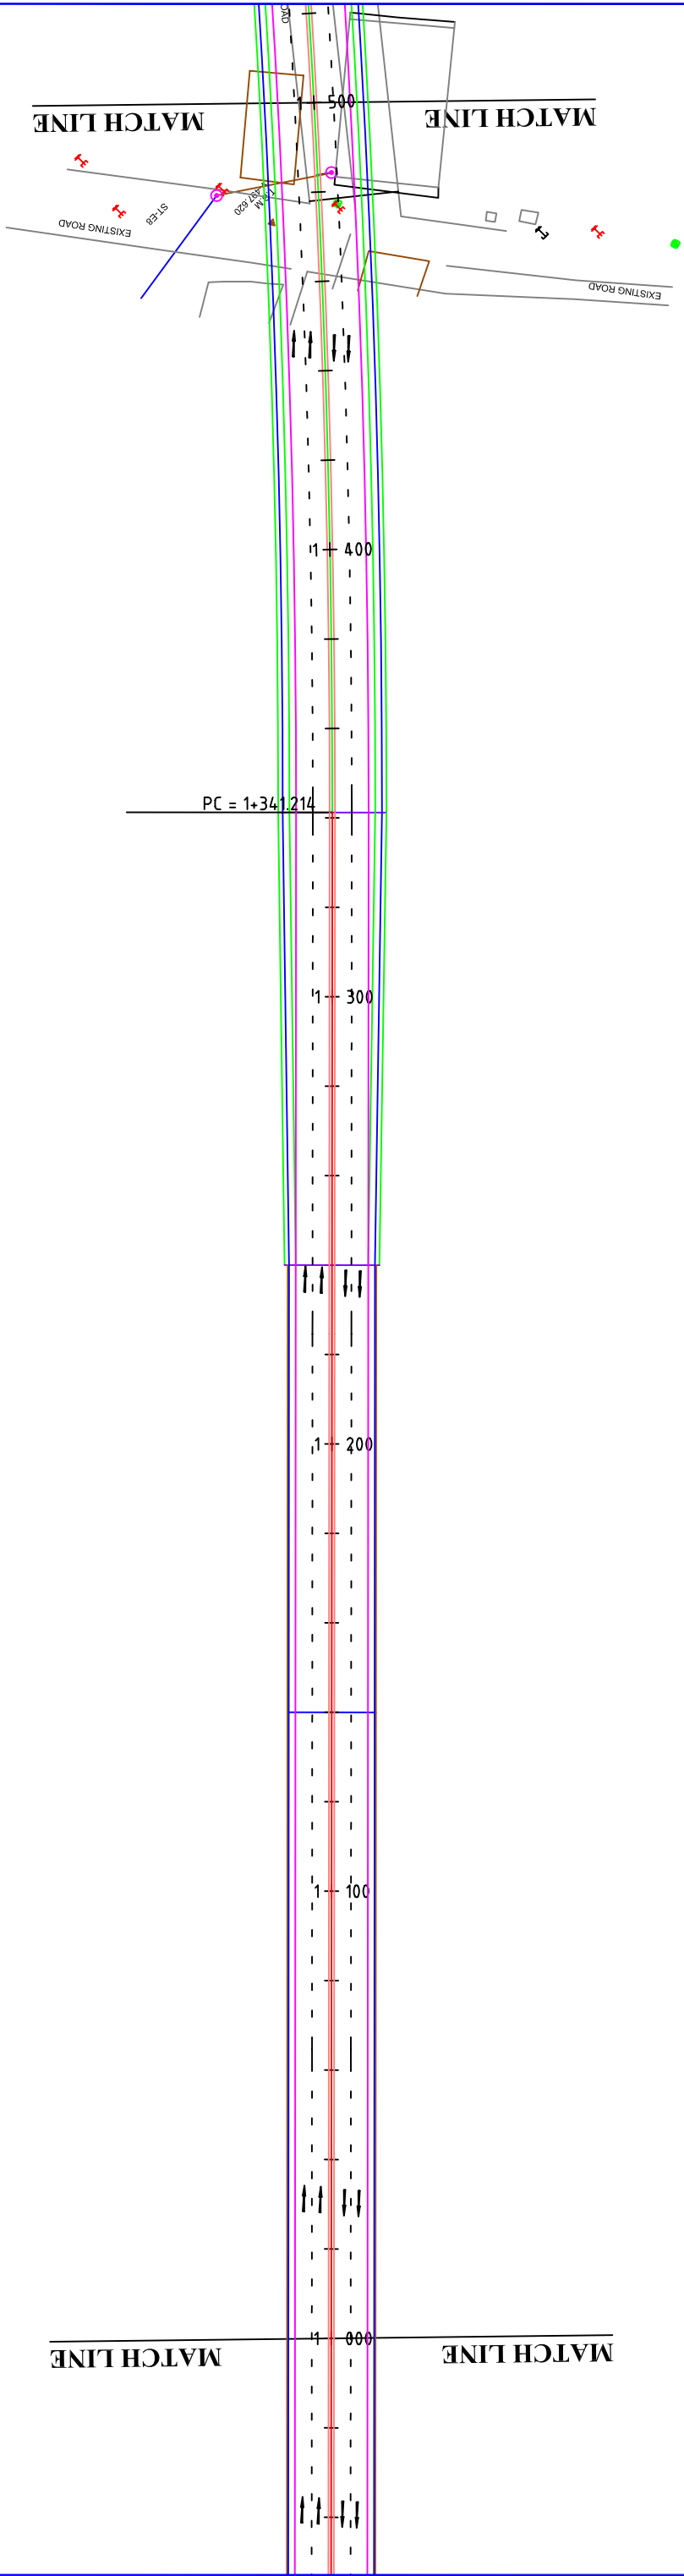

REV.	DATE	DESCRIPTION OF REVISIONS	INITIALS

NOTICE:
 THIS DRAWING HAS NOT BEEN PUBLISHED AND IS THE SOLE PROPERTY OF CONSULTING ENGINEERING SERVICES (C) PVT. LTD. AND IS ISSUED TO THE PARTY FOR THE SPECIFIC PURPOSE AS STATED HEREON. IT IS NOT TO BE REPRODUCED, COPIED, LOANED OR OTHERWISE DISPOSED OF DIRECTLY OR INDIRECTLY, NOR USED FOR ANY OTHER PURPOSE OTHER THAN FOR WHICH IT IS FURNISHED.

EMPLOYER
 NANEDED WAGHALA CITY MUNICIPAL CORPORATION
 CONSULTANT TO ITRIL
 CONSULTING ENGINEERING SERVICES (C) PVT. LTD
 MUMBAI
 NEW DELHI
 KOLKATA

PROJECT
 DPR FOR DEVELOPMENT OF NANEDED CITY ROADS UNDER JNNURM

ROAD
 MUTHA CHOWK TO GOVARDHANGHAT (WITH A BRIDGE ON GODAVARI) TO LATUR ROAD (THRU KAUTHA)

TRAFFIC SIGNS AND ROAD MARKINGS (CH:1+000 TO CH:1+500)
 SCALE
 HORZ. - 1:1000
 VERT. - 1:1000


PURPOSE
 FOR TENDER
 STATUS
 FOR APPROVAL

DRAWING NO.
 2006069/IRH/RD10/TIS-003
DRAWN
 PRATIBHA T.MANDAL
DESIGN
 G.H.REDDY
CHECKED
 DR. C.S.S.

DATE
 17-08-2006
REVISION
 R0
 APPROVED

MUTHA CHOWK

LATUR ROAD

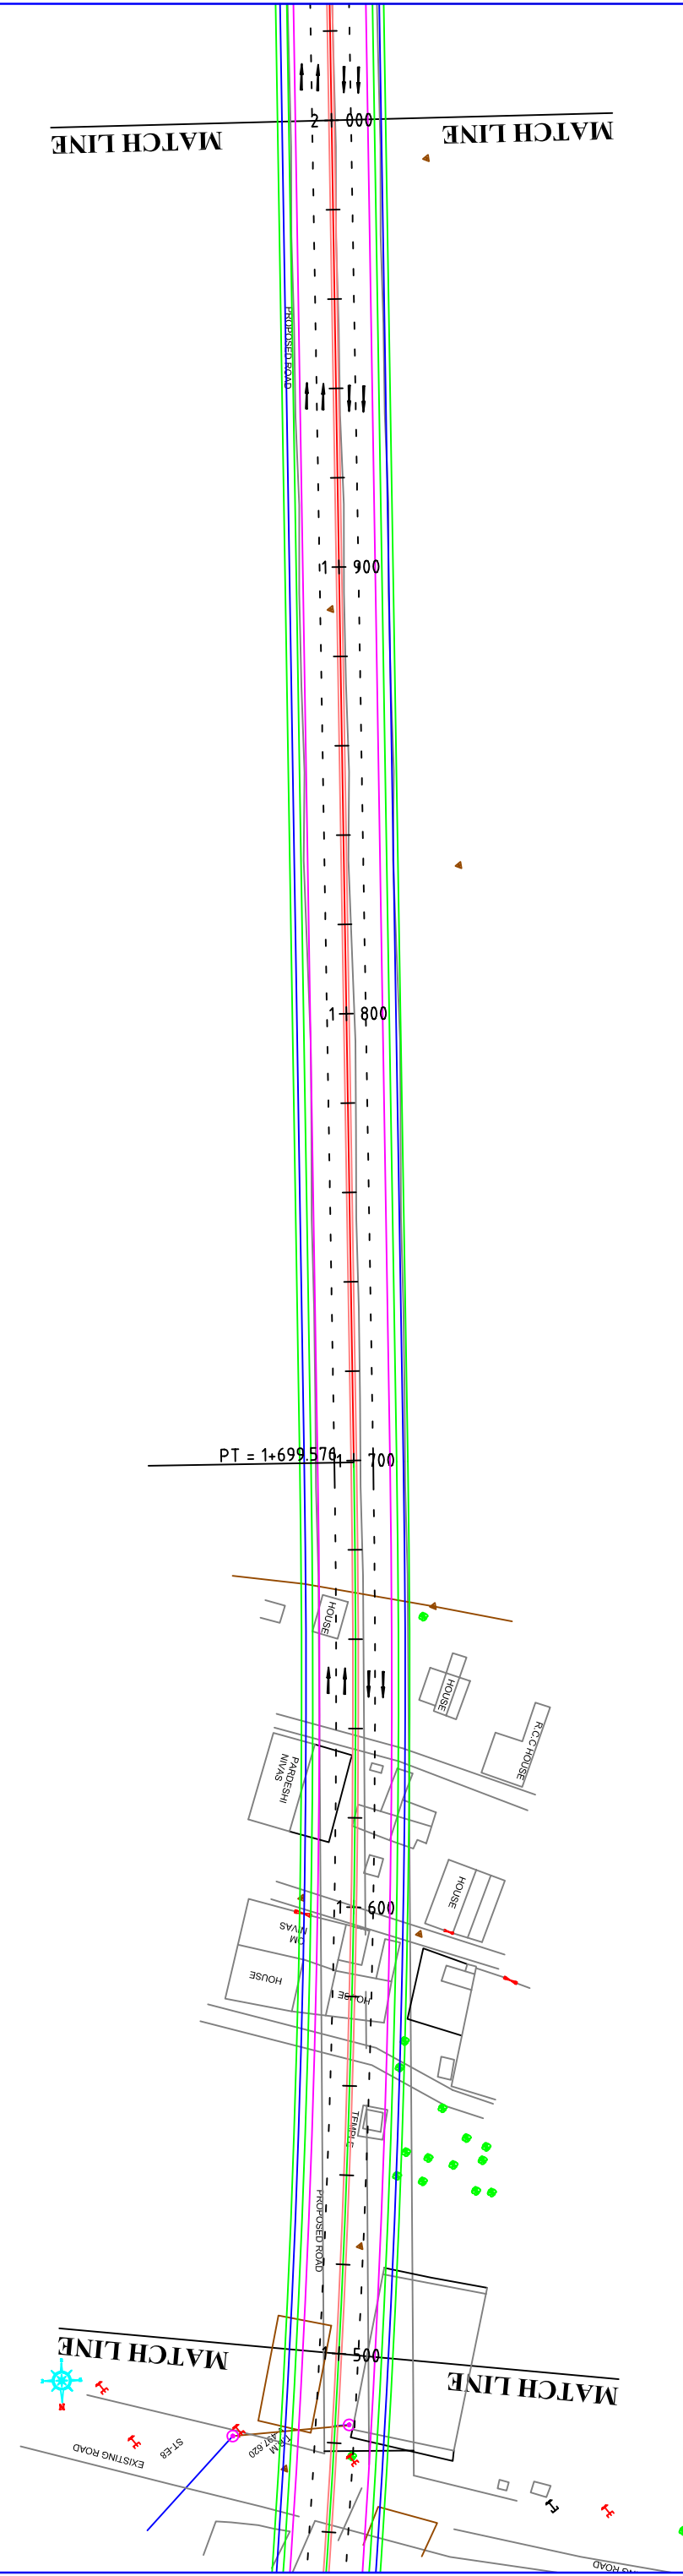

REV.	DATE	DESCRIPTION OF REVISIONS	INITIALS

NOTICE:	
THIS DRAWING HAS NOT BEEN PUBLISHED AND IS THE SOLE PROPERTY OF CONSULTING ENGINEERING SERVICES (I) PVT. LTD. AND IS ISSUED TO THE PARTY FOR THE SPECIFIC PURPOSE AS STATED HEREON. IT IS NOT TO BE REPRODUCED, COPIED, LOANED OR OTHERWISE DISPOSED OF DIRECTLY OR INDIRECTLY, NOR USED FOR ANY OTHER PURPOSE OTHER THAN FOR WHICH IT IS FURNISHED.	

EMPLOYER	EMPOLYER	EMPLOYER	EMPLOYER
NEW DELHI	MUMBAI	KOLKATA	KOLKATA
CONSULTANT TO IITM	CONSULTANT TO IITM	CONSULTANT TO IITM	CONSULTANT TO IITM
HE CONSULTING ENGINEERING SERVICES (I) PVT. LTD	HE CONSULTING ENGINEERING SERVICES (I) PVT. LTD	HE CONSULTING ENGINEERING SERVICES (I) PVT. LTD	HE CONSULTING ENGINEERING SERVICES (I) PVT. LTD

PROJECT	PROJECT	PROJECT	PROJECT
DPR FOR DEVELOPMENT OF NANDED CITY ROADS UNDER JNNURM	DPR FOR DEVELOPMENT OF NANDED CITY ROADS UNDER JNNURM	DPR FOR DEVELOPMENT OF NANDED CITY ROADS UNDER JNNURM	DPR FOR DEVELOPMENT OF NANDED CITY ROADS UNDER JNNURM
ROAD	ROAD	ROAD	ROAD
MUTHA CHOWK TO GOVARDHANGHAT (WITH A BRIDGE ON GODAVARI) TO LATUR ROAD (THRU KAUTHA)	MUTHA CHOWK TO GOVARDHANGHAT (WITH A BRIDGE ON GODAVARI) TO LATUR ROAD (THRU KAUTHA)	MUTHA CHOWK TO GOVARDHANGHAT (WITH A BRIDGE ON GODAVARI) TO LATUR ROAD (THRU KAUTHA)	MUTHA CHOWK TO GOVARDHANGHAT (WITH A BRIDGE ON GODAVARI) TO LATUR ROAD (THRU KAUTHA)


TRAFFIC SIGNS AND ROAD MARKINGS (CH:1+500 TO CH:2+000)	TRAFFIC SIGNS AND ROAD MARKINGS (CH:1+500 TO CH:2+000)	TRAFFIC SIGNS AND ROAD MARKINGS (CH:1+500 TO CH:2+000)	TRAFFIC SIGNS AND ROAD MARKINGS (CH:1+500 TO CH:2+000)
HORZ. - 1:1000	HORZ. - 1:1000	HORZ. - 1:1000	HORZ. - 1:1000
VERT. - 1:1000	VERT. - 1:1000	VERT. - 1:1000	VERT. - 1:1000

PURPOSE	PURPOSE	PURPOSE	PURPOSE
FOR TENDER	FOR TENDER	FOR TENDER	FOR TENDER
STATUS	STATUS	STATUS	STATUS
FOR APPROVAL	FOR APPROVAL	FOR APPROVAL	FOR APPROVAL

DRAWING NO.	DRAWING NO.	DRAWING NO.	DRAWING NO.
2006069/RH/RD10/TS-004	2006069/RH/RD10/TS-004	2006069/RH/RD10/TS-004	2006069/RH/RD10/TS-004
DATE	DATE	DATE	DATE
17-08-2006	17-08-2006	17-08-2006	17-08-2006
CHECKED	CHECKED	CHECKED	CHECKED
G.H.REDDY	G.H.REDDY	G.H.REDDY	G.H.REDDY
APPROVED	APPROVED	APPROVED	APPROVED
DR. C.S.S.	DR. C.S.S.	DR. C.S.S.	DR. C.S.S.

MUTHA CHOWK

LATUR ROAD

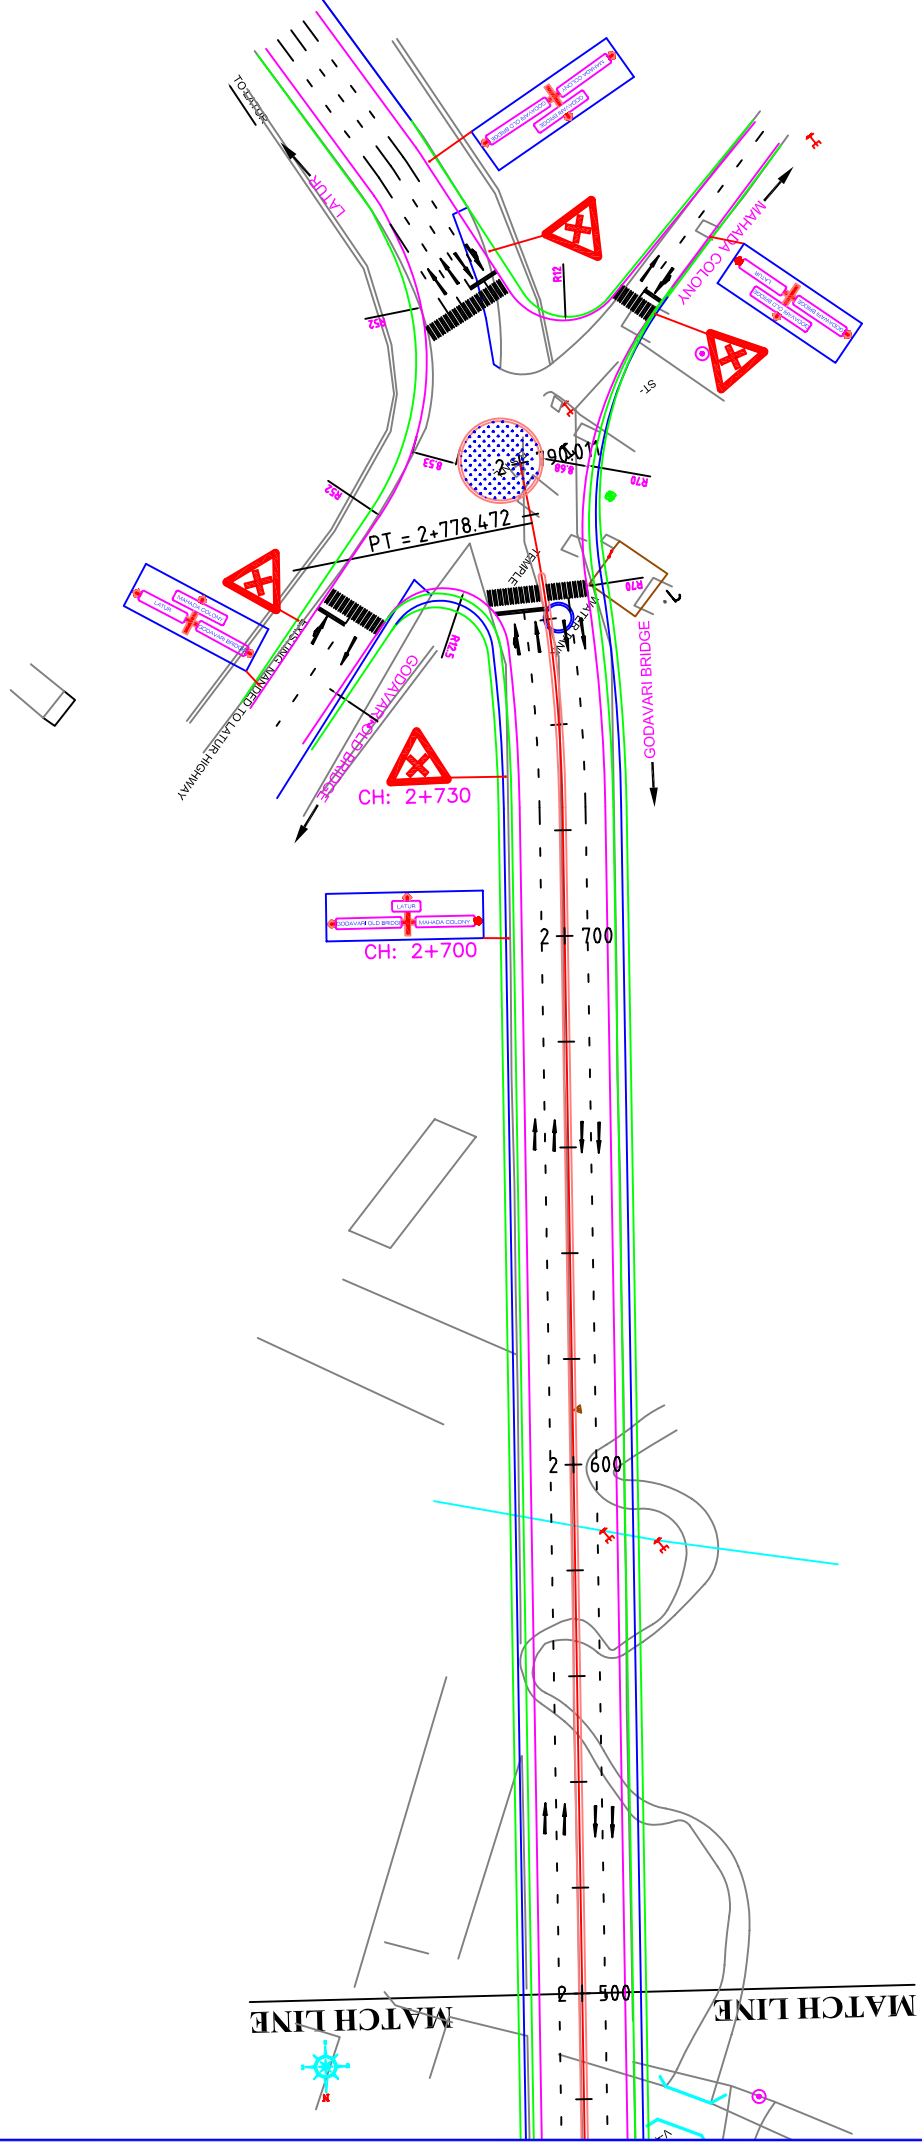

REV.	DATE	DESCRIPTION OF REVISIONS	INITIALS

NOTICE:
 THIS DRAWING HAS NOT BEEN PUBLISHED AND IS THE SOLE PROPERTY OF CONSULTING ENGINEERING SERVICES (I) PVT. LTD. AND IS ISSUED TO THE PARTY FOR THE SPECIFIC PURPOSE AS STATED HEREON. IT IS NOT TO BE REPRODUCED, COPIED, LOANED OR OTHERWISE DISPOSED OF DIRECTLY OR INDIRECTLY, NOR USED FOR ANY OTHER PURPOSE OTHER THAN FOR WHICH IT IS FURNISHED.

EMPLOYER
 NANNED WAGHALA CITY MUNICIPAL CORPORATION
 CONSULTANT TO IITM
 CONSULTING ENGINEERING SERVICES (I) PVT. LTD
 MUMBAI NEW DELHI KOLKATA

PROJECT
 DPR FOR DEVELOPMENT OF NANDED CITY ROADS UNDER JNNURM

ROAD
 MUTHA CHOWK TO GOVARDHANGHAT (WITH A BRIDGE ON GODAVARI) TO LATUR ROAD (THRU KAUTHA)

TRAFFIC SIGNS AND ROAD MARKINGS
 (CH:2+500 TO CH:2+778.472)
SCALE
 HORZ. - 1:1000
 VERT. - 1:1000

PURPOSE
 FOR TENDER
STATUS
 FOR APPROVAL

DRAWING NO.
 2006069/RH/RD10/T5-006
DRAWN
 DESIGN
PRATIBHA T.MANDAL

DATE
 17-08-2006
CHECKED
 APPROVED
G.H.REDDY
DR. C.S.S.

REVISION

R0

APPROVED