


MUTHA CHOWK

LATUR ROAD

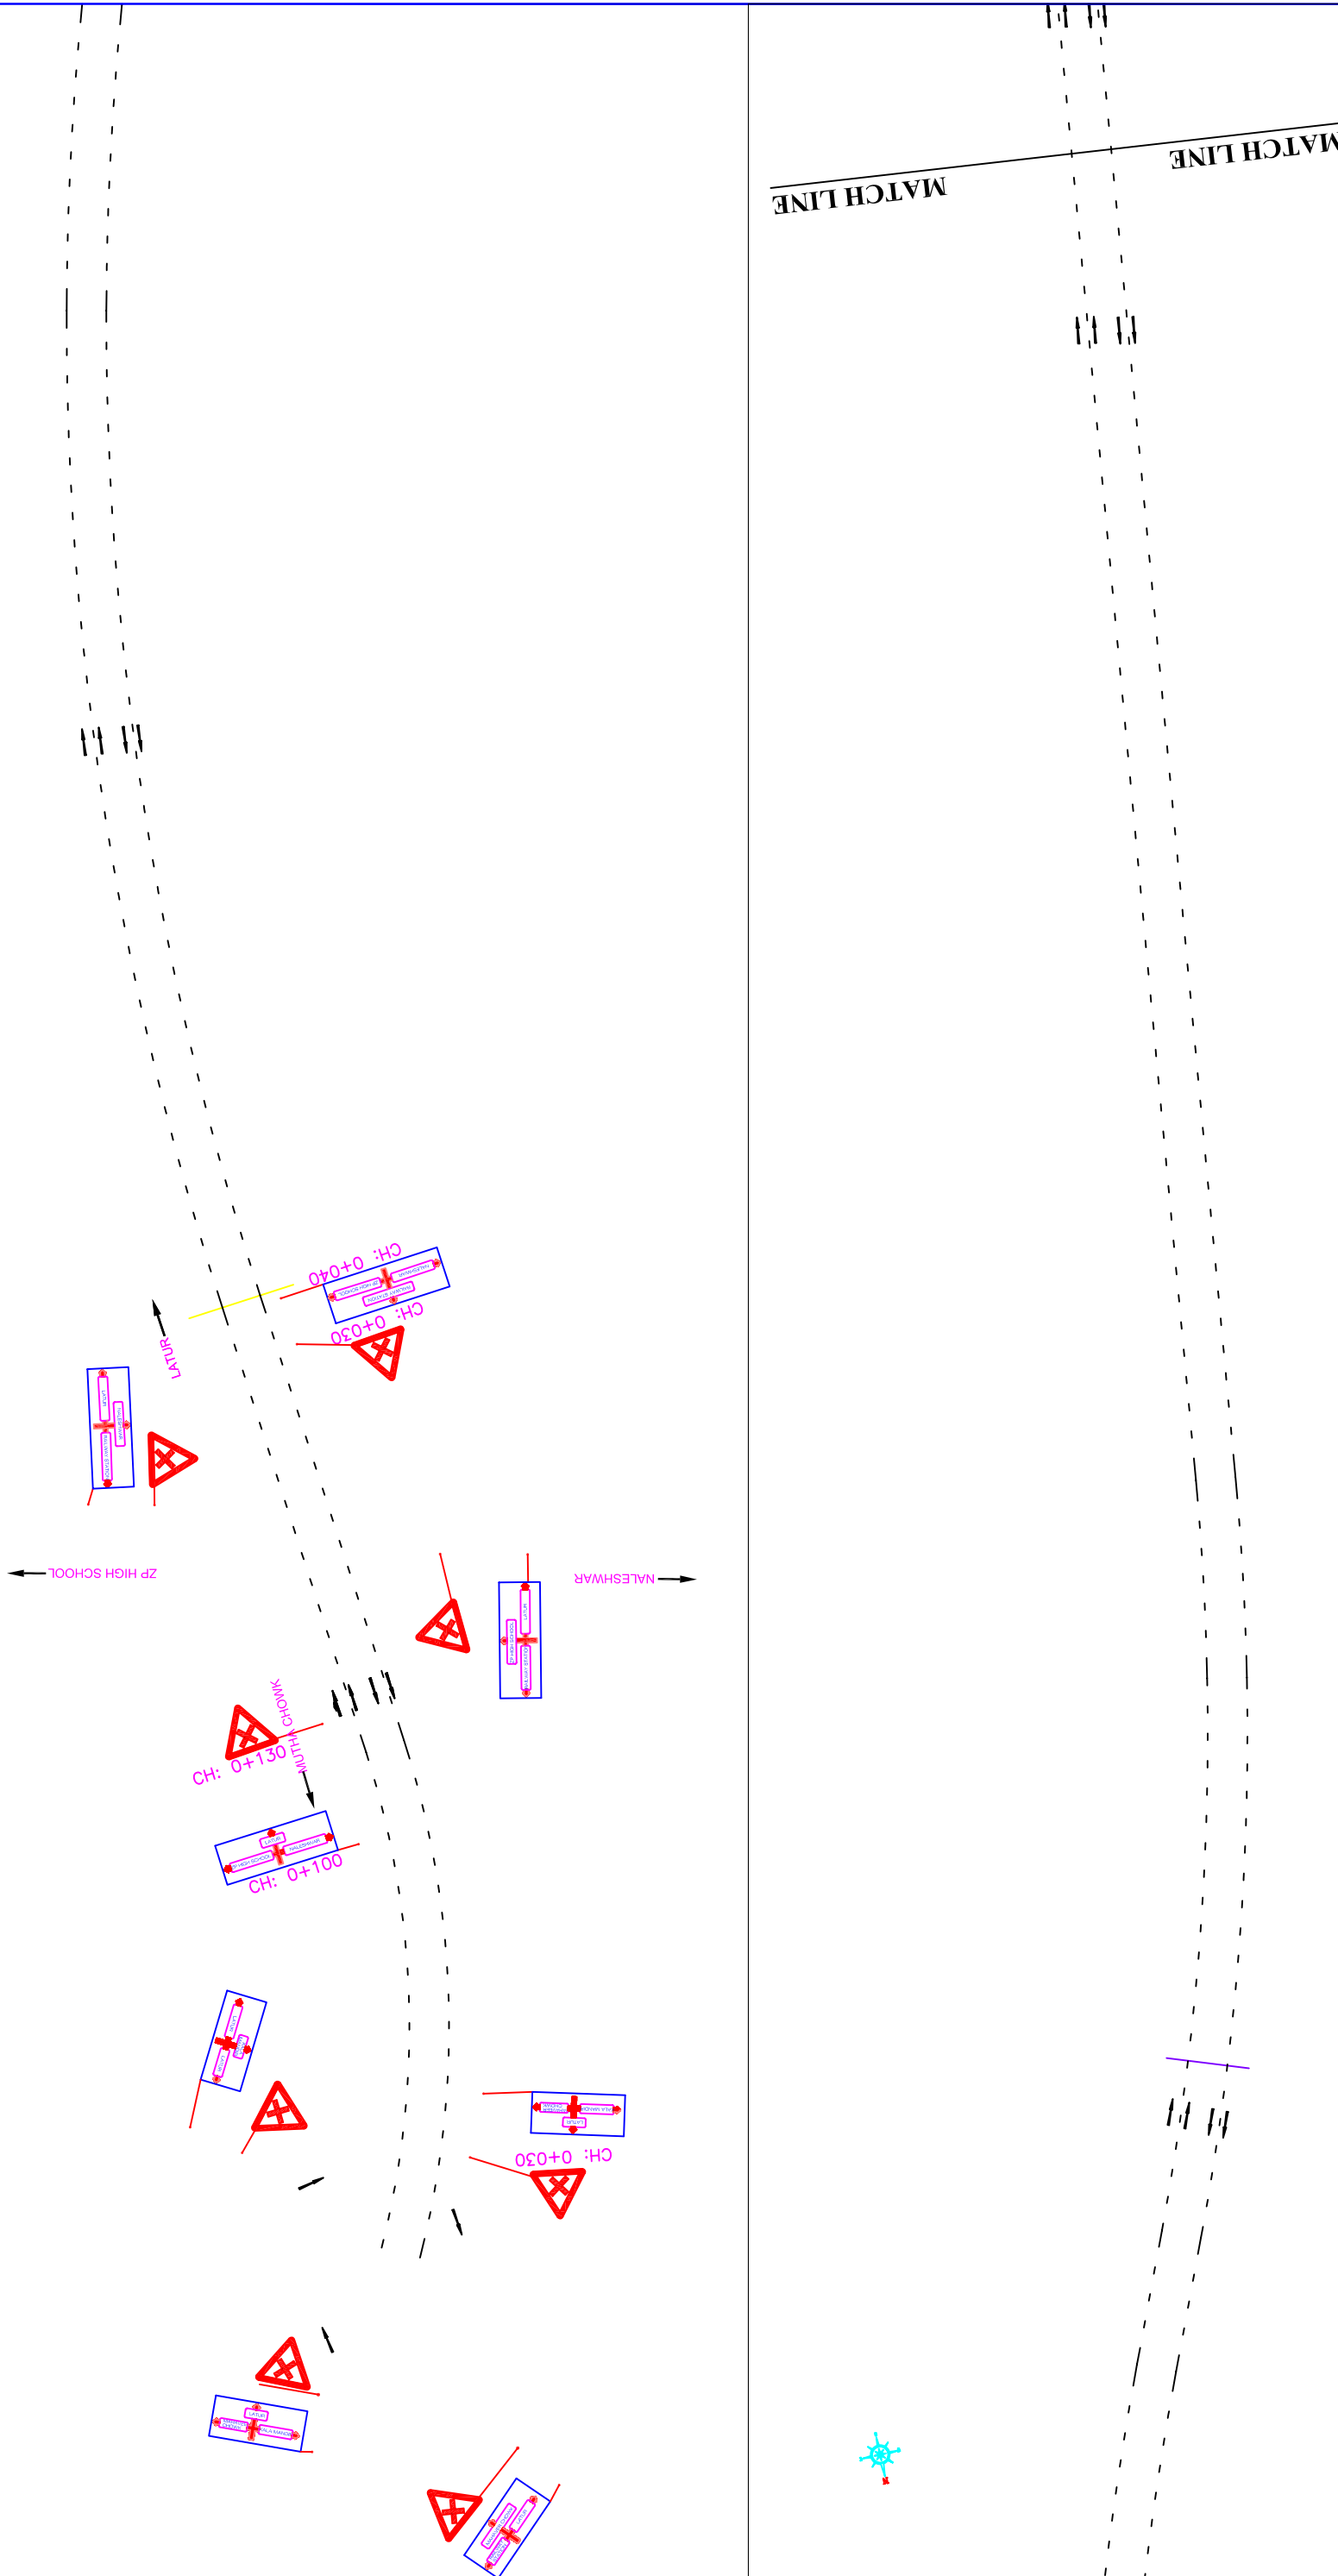

REV.	DATE	DESCRIPTION OF REVISIONS	INITIALS

NOTICE:
 THIS DRAWING HAS NOT BEEN PUBLISHED AND IS THE SOLE PROPERTY OF CONSULTING ENGINEERING SERVICES (I) PVT. LTD. AND IS ISSUED TO THE PARTY FOR THE SPECIFIC PURPOSE AS STATED HEREON. IT IS NOT TO BE REPRODUCED, COPIED, LOANED, EITHER WHOLLY OR PARTIALLY, OR FOR ANY OTHER PURPOSE WITHOUT THE WRITTEN PERMISSION OF THE CONSULTING ENGINEERING SERVICES (I) PVT. LTD. FOR WHICH IT IS FURNISHED.

EMPLOYER — NANEDED WAGHALA CITY MUNICIPAL CORPORATION
CONSULTANT TO ITR — CONSULTING ENGINEERING SERVICES (I) PVT. LTD
 MUMBAI NEW DELHI KOLKATA

PROJECT
 DPR FOR DEVELOPMENT OF NANEDED CITY ROADS UNDER JNNURM

ROAD
 MUTHA CHOWK TO GOVARDHANGHAT (WITH A BRIDGE ON GODAVARI) TO LATUR ROAD (THRU KAUTHA)

TRAFFIC SIGNS AND ROAD MARKINGS (CH:0+000 TO CH:1+000)		PURPOSE FOR TENDER		DRAWING NO.		DATE		REVISION	
SCALE		STATUS		DRAWN		DESIGN		CHECKED	
HORZ. - 1:1000		FOR APPROVAL		2006069/RH/RD10/TSS-001		17-08-2006		R0	
VERT. - 1:1000		FOR APPROVAL		PRATIBHA T.MANDAL		G.H.REDDY		APPROVED	
								DR. C.S.S.	

