
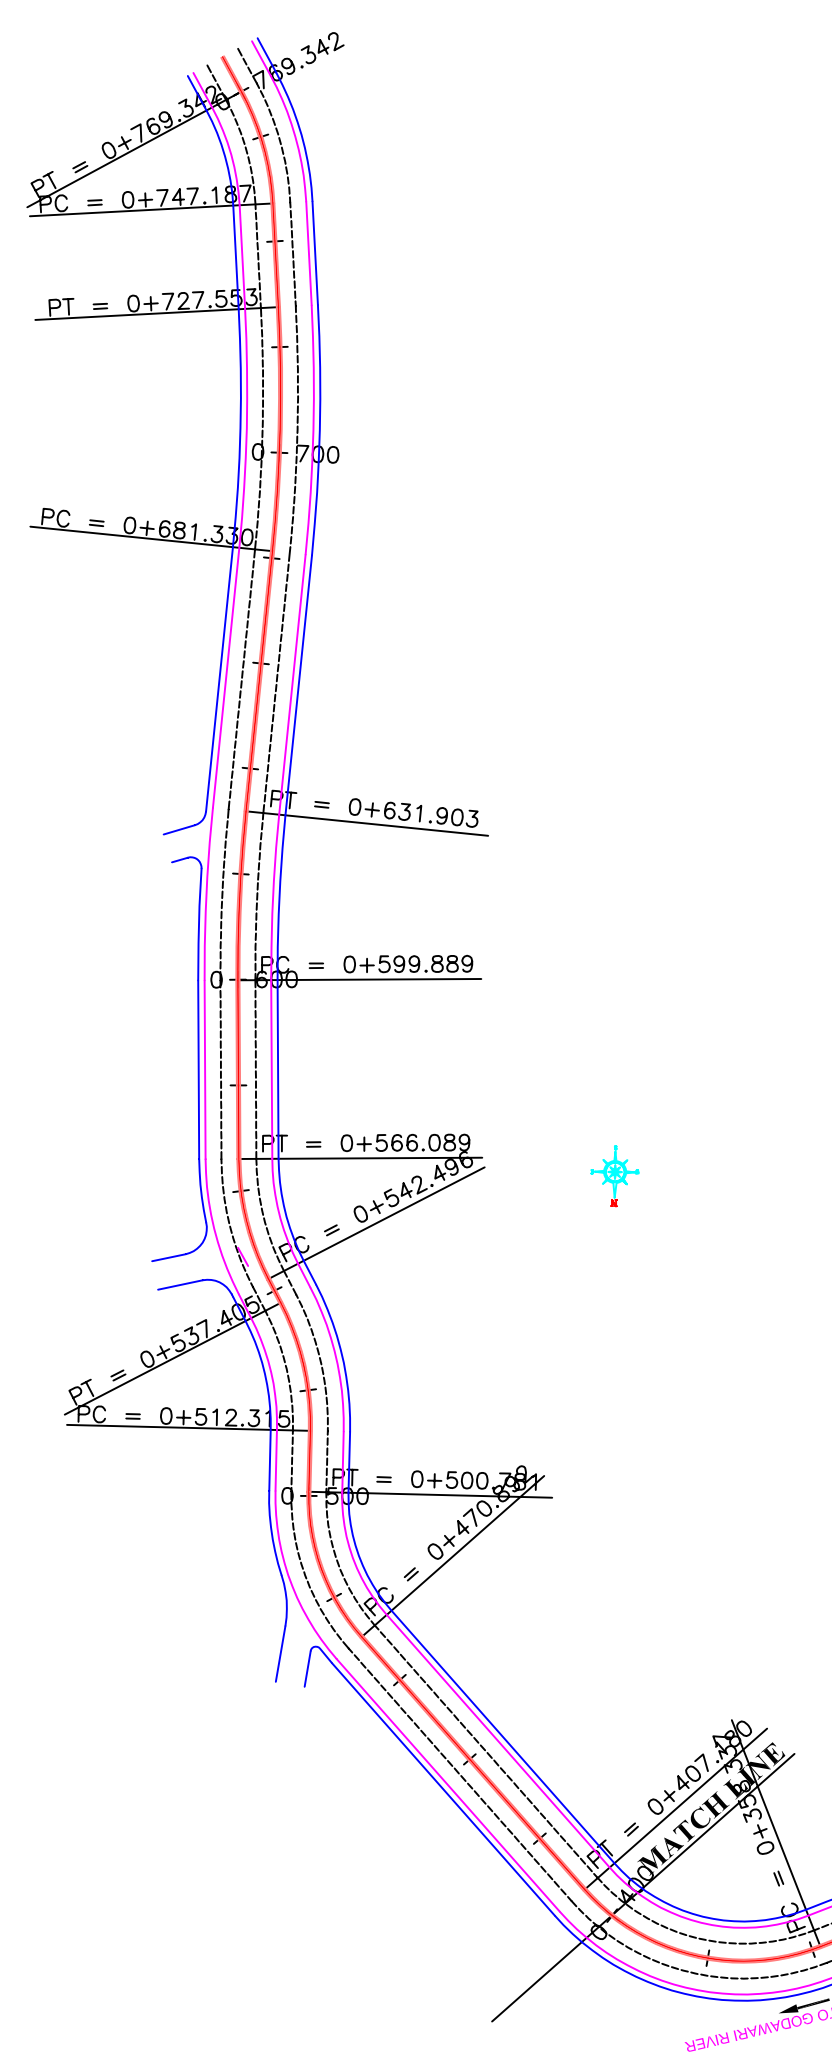


BARKI CHOWK

NAVGHAT

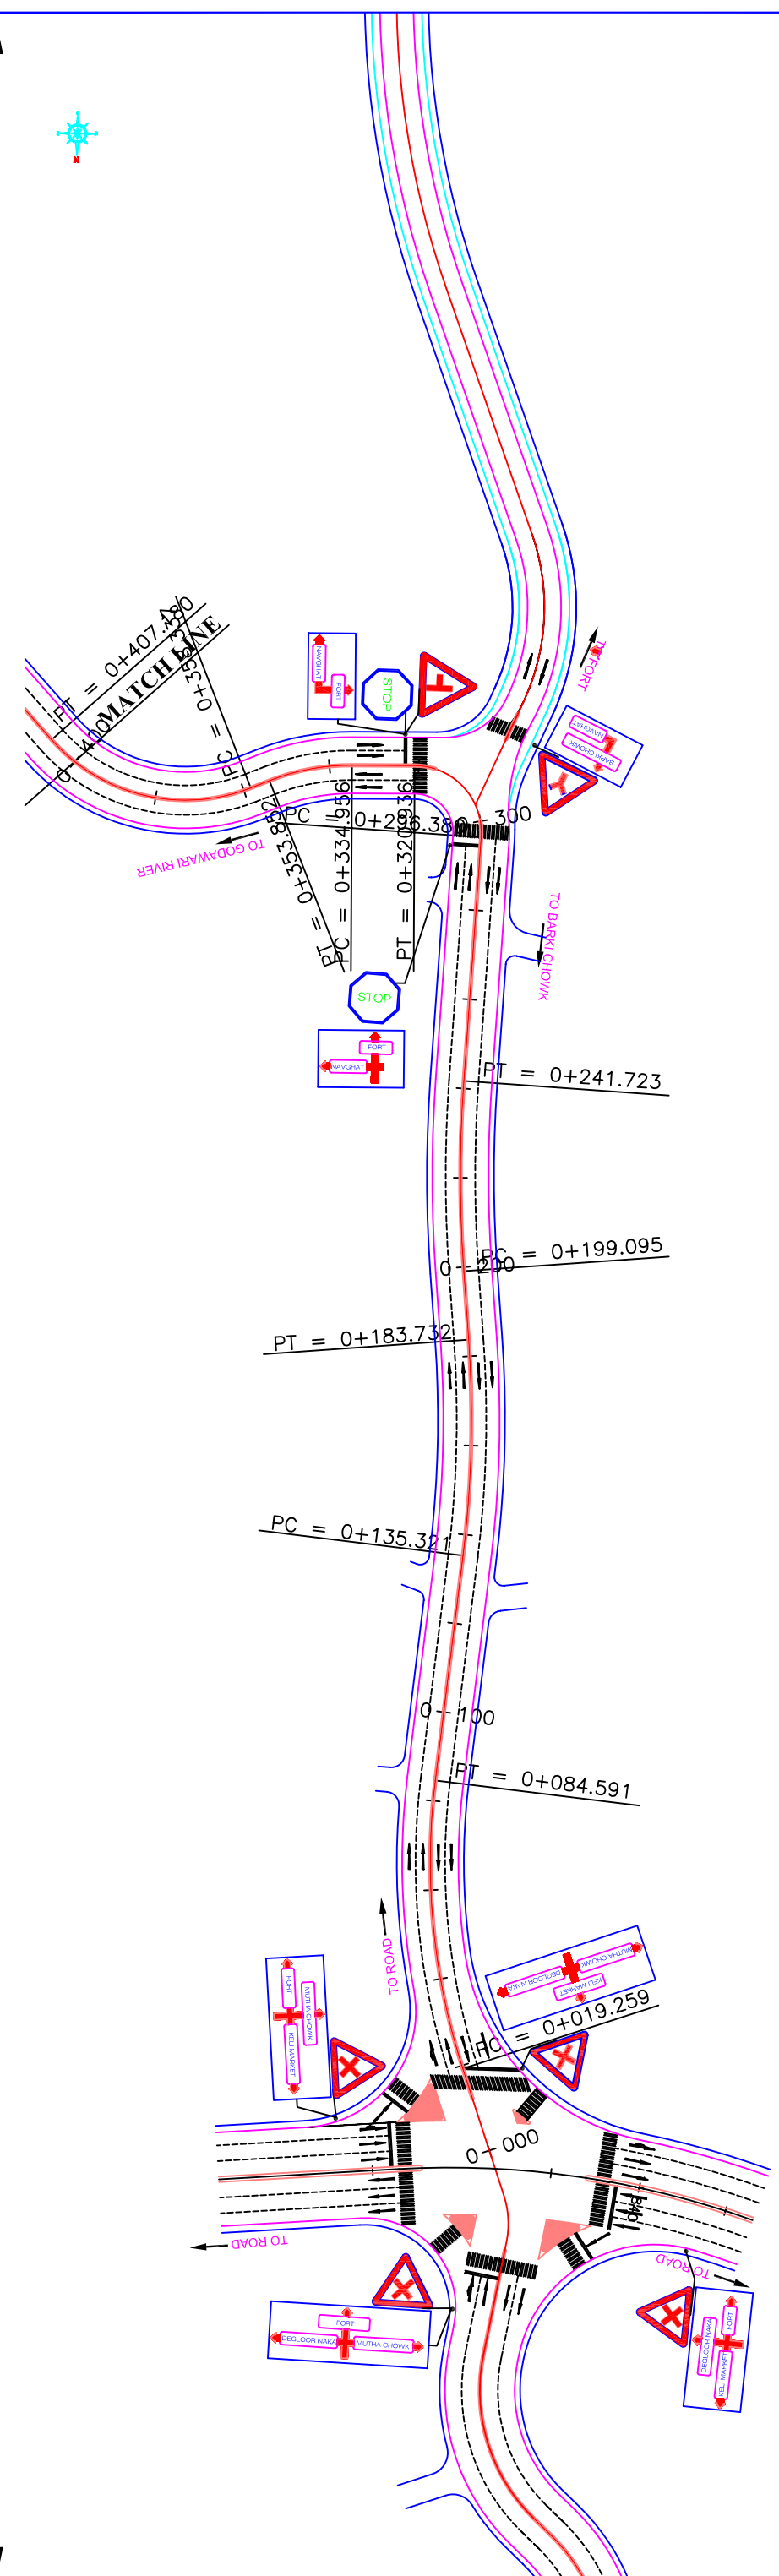

REV. DATE	DESCRIPTION OF REVISIONS	INITIALS	EMPLOYER	 NANDED WAGHALA CITY MUNICIPAL CORPORATION CONSULTANT TO ITNL CONSULTING ENGINEERING SERVICES (I) PVT. LTD MUMBAI NEW DELHI KOLKATA	PROJECT	DPR FOR DEVELOPMENT OF NANDED CITY ROADS UNDER JNNURM	ROAD	BARKI CHOWK TO DARBAR MASJID CHOWK TO NAVGHAT	TRAFFIC SIGN AND ROAD MARKING (CH:0+000 TO CH:0+769.342)	PURPOSE FOR TENDER	DRAWING NO. 2006069/RH/RD5/TS-001	DATE 21-08-2006	REVISION R0
									SCALE	STATUS	DRAWN	DESIGN	CHECKED
									HORZ. - 1:1000	FOR APPROVAL		G.H.REDDY	DR. C.S.S.
									VERT. - 1:1000	MADHAVI T.MANDAL			

NOTICE: THIS DRAWING HAS NOT BEEN PUBLISHED AND IS THE SOLE PROPERTY OF CONSULTING ENGINEERING SERVICES (I) PVT. LTD. AND IS ISSUED TO THE PARTY FOR THE SPECIFIC PURPOSE AS STATED HEREON. IT IS NOT TO BE REPRODUCED, COPIED, LOAN OR OTHERWISE DISPOSED OF DIRECTLY OR INDIRECTLY, NOR USED FOR ANY OTHER PURPOSE OTHER THAN FOR WHICH IT IS FURNISHED.