

PLAN
SCALE 1:1000

NOTES:-

- 1 ALL DIMENSIONS ARE IN MM. AND LEVELS ARE IN METRES UNLESS STATED OTHERWISE.
- 2 DIMENSIONS OF MEMBER SHOWN IN THIS DRAWING ARE TENTATIVE. AND ARE SUBJECT TO DETAIL DESIGN.
- 3 FOLLOWING DIMENSIONS ARE OBLIGATORY.
 - a) MINI. VERTICAL CLEARANCE BETWEEN RAIL TOP TO GIRDER BOTTOM ---- 6525 mm
 - b) MINI. VERTICAL CLEARANCE ABOVE ROAD AT JUNCTION BETWEEN P13-P14 SHALL BE 5500 mm
 - c) MINI. VERTICAL CLEARANCE ABOVE ROAD BETWEEN P1-P4 SHALL BE 3500 mm
- 4 FOOTPATH ARE NOT PROVIDED ON THE FLYOVER AS PEDESTRIAN CAN USE THE EXISTING RUB.
- 5 THE DESIGN OF RUB SHALL CONFORM TO THE LATEST IRC & IRS CODES & SPECIFICATIONS.
- 6 DESIGN LIVE LOADING :
 - a) CARRIAGEWAY - 2 LANES OF IRC CLASS A OR ONE LANE OF IRC CLASS 70R, AS PER IRC 6:2000 WHICHEVER PRODUCES MAXIMUM EFFECT.
- 7 STRIPSEAL TYPE EXPANSION JOINTS SHOULD BE PROVIDED.
- 8 DIMENSIONS IN RECTANGLE ARE OBLIGATORY.
- 9 NO DIMENSION SHALL BE SCALED FROM THIS DRAWING. ONLY WRITTEN DIMENSIONS SHALL BE FOLLOWED.
- 10 POT/POT PTFE BEARING SHALL BE USED.
- 11 PILE FOUNDATION IS PROPOSED AS PER SOIL INVESTIGATION REPORT. FOUNDATION LEVEL CONSIDER IS 16.0m BELOW GROUND LEVEL.
- 12 REGRAVING JUNCTION ON HINGOLI SIDE SHALL BE DONE AS PER HIGHWAY DRAWING.
- 13 RAIL TRACK LEVEL RL.363.365m

REFERENCE DRAWINGS

- | | |
|-------------------------|-----------------------------|
| 2006069/RH/RD19/TCS-001 | CROSS SECTIONS |
| 2006069/RH/RD19/PP-001 | PLAN & PROFILE |
| 2006069/RH/RD19/PP-002 | PLAN & PROFILE |
| 2006069/BS/ROB-001 | G.A.D. FOR RAIL OVER BRIDGE |
| 2006069/BS/GAD-002 | SECTIONS |

FOR APPROVAL ONLY.

DO NOT SCALE THE DRAWING IN CASE OF DOUBT PLEASE ASK

REVISIONS

MNO	ISSUED	DESCRIPTION	DEALT	CHECKED	APPROVED
P2	20/09/06	ALIGNMENT SHIFTED TOWARDS RUB SIDE AS DESIRED BY RAILWAYS.	MILIND P. S.V. DEO	DR. C.S.S.	

NOTICE:
THIS DRAWING HAS NOT BEEN PUBLISHED AND IS THE SOLE PROPERTY OF CONSULTING ENGINEERING SERVICES (I) PVT. LTD AND IS ISSUED TO THE PARTY FOR THE SPECIFIC PURPOSE AS STATED IN THE AGREEMENT AND IT SHALL NOT BE REPRODUCED, COPIED, LENT OR OTHERWISE DISPOSED OF DIRECTLY OR INDIRECTLY, NOR USED FOR ANY OTHER PURPOSE OTHER THAN FOR WHICH IT IS FURNISHED.

EMPLOYER

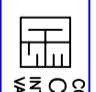
NANDED WAGHALA CITY MUNICIPAL CORPORATION

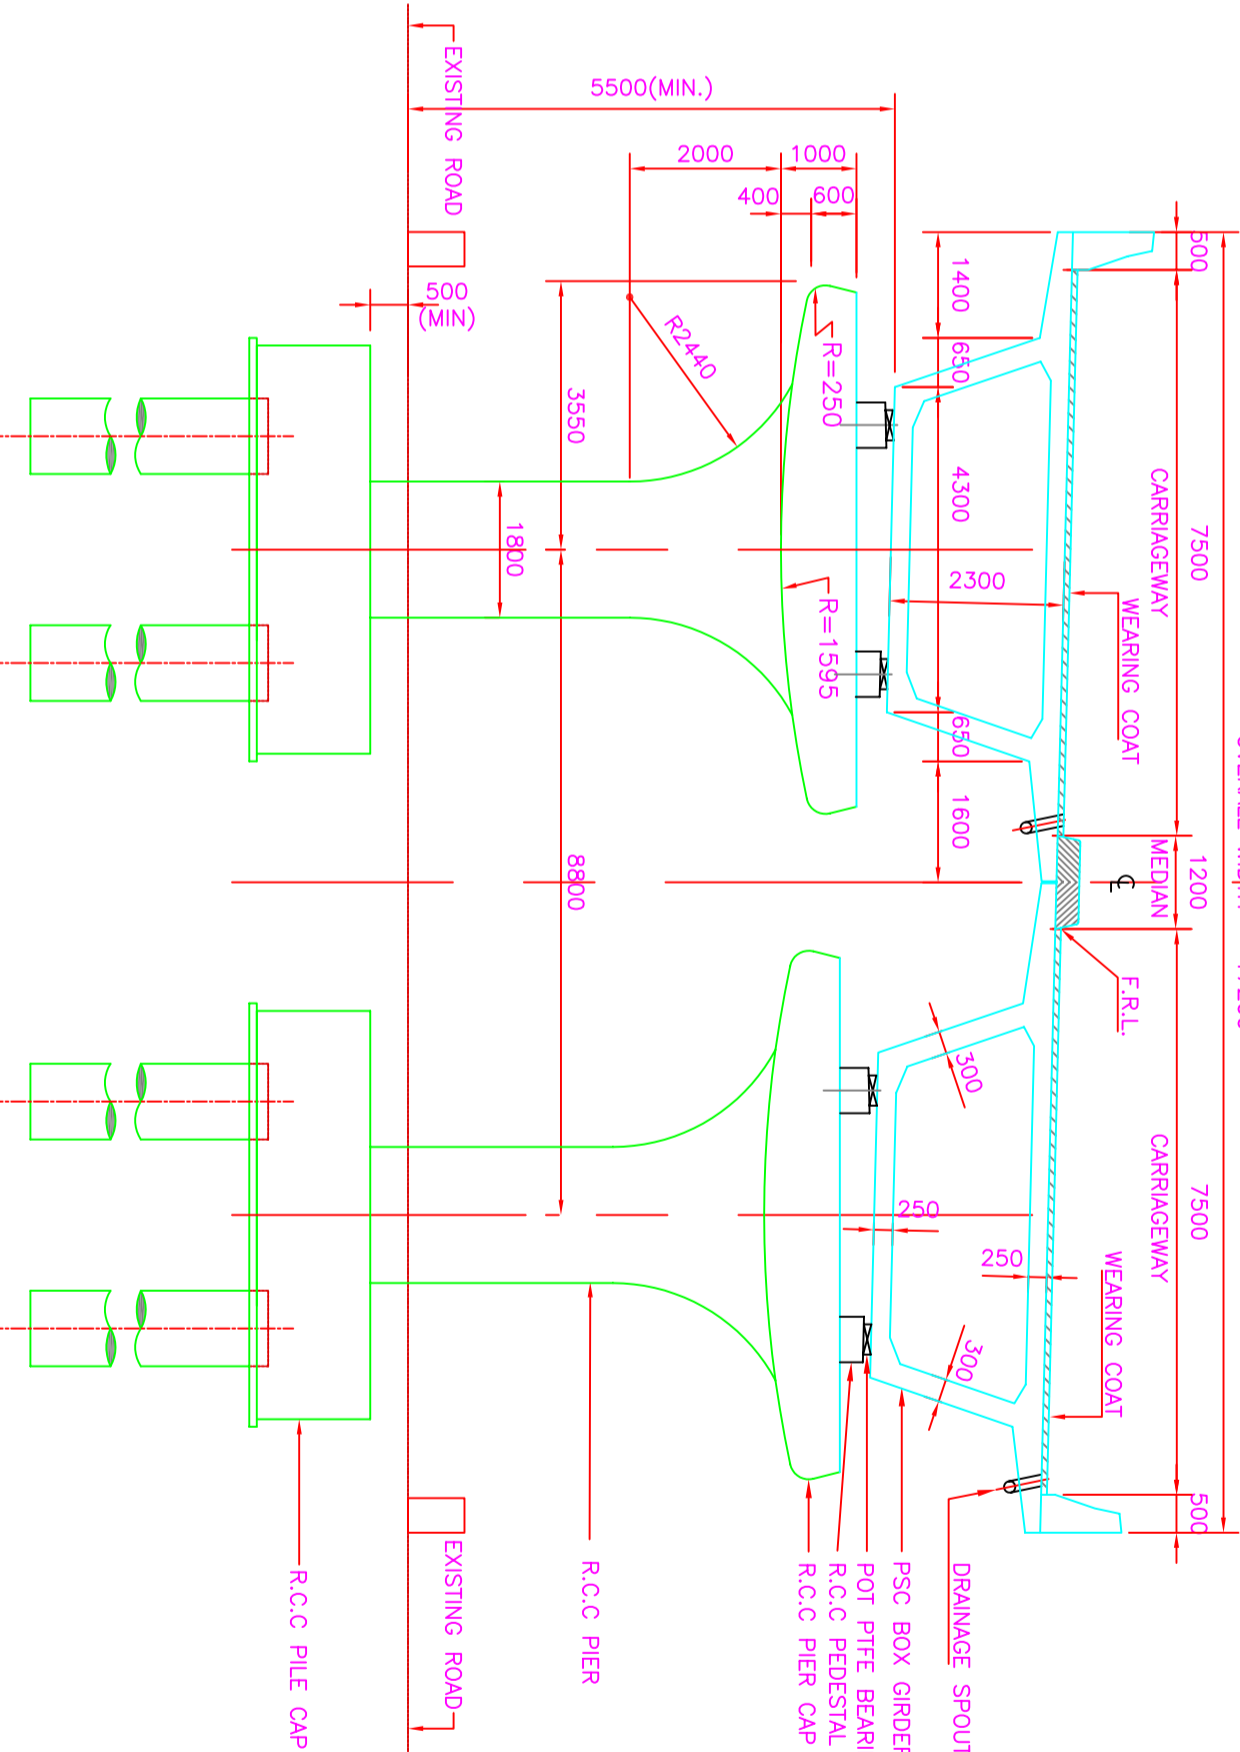
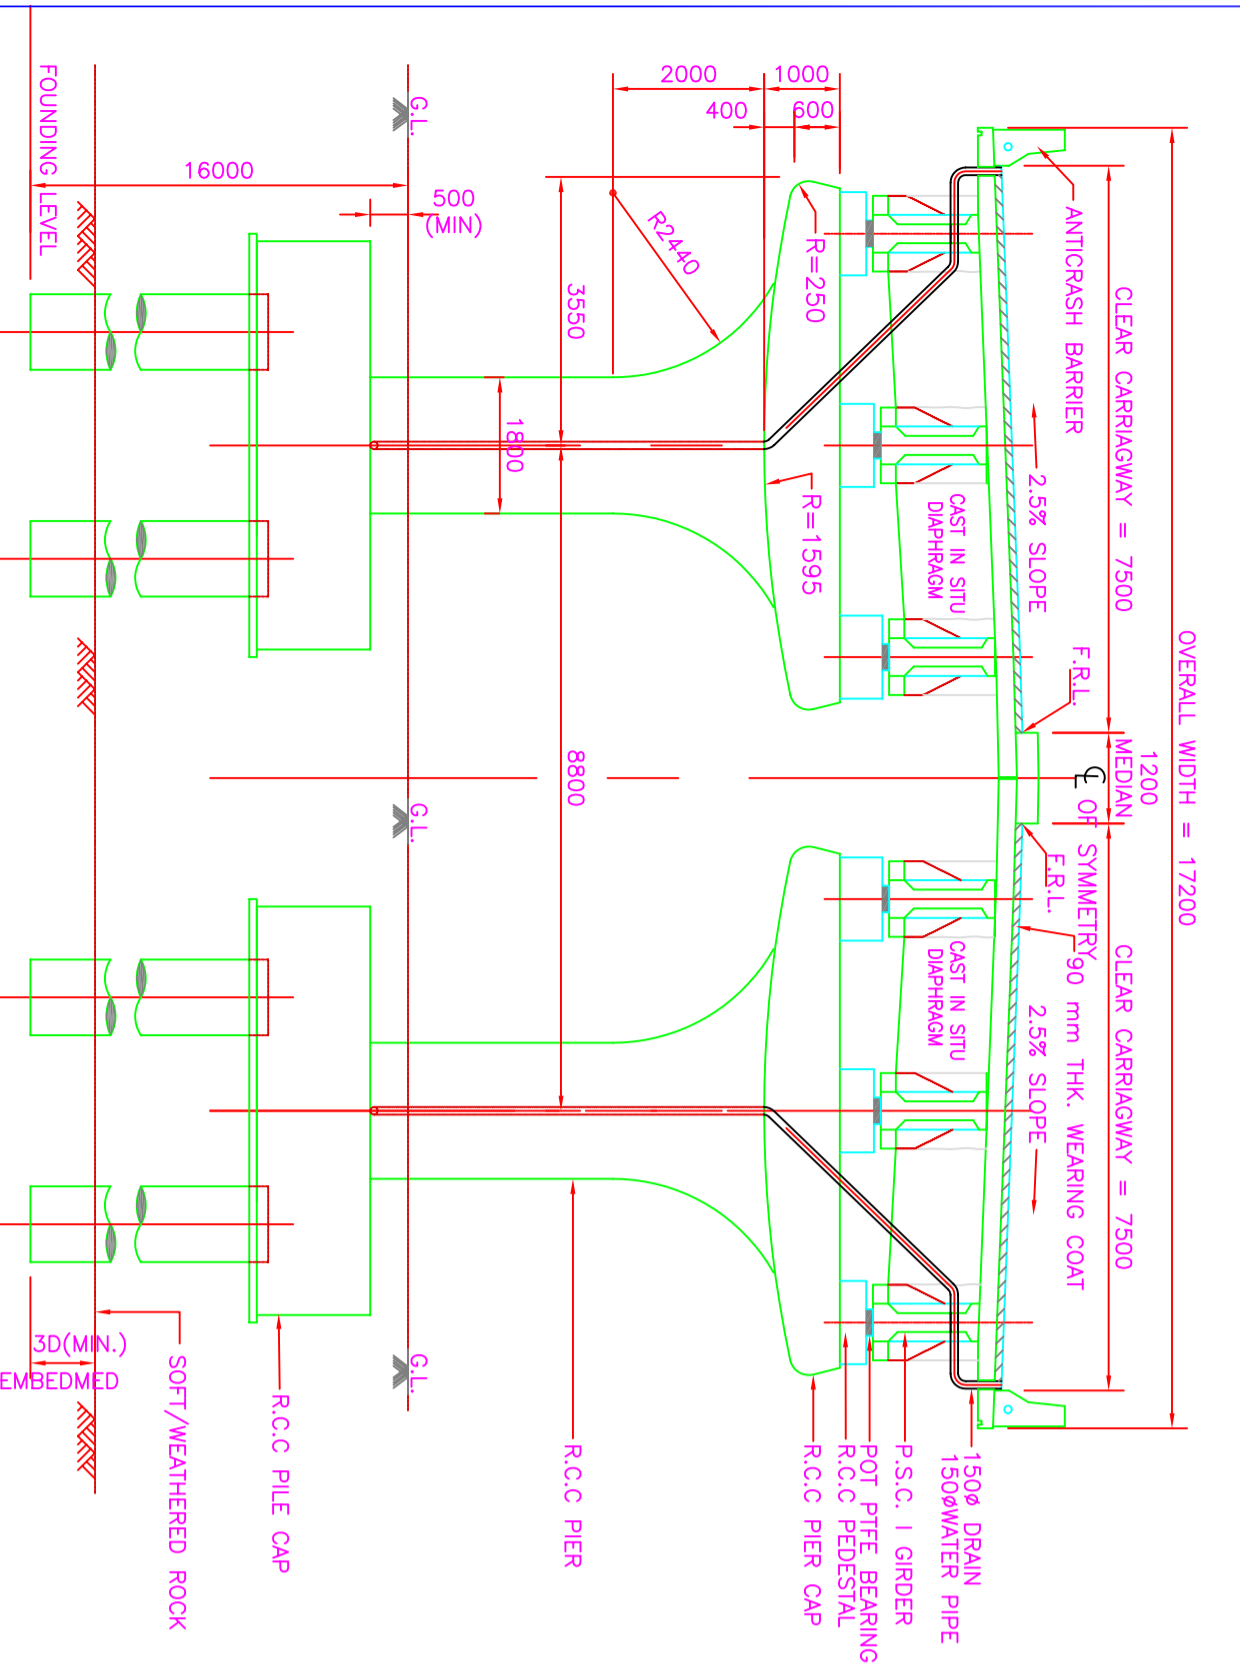
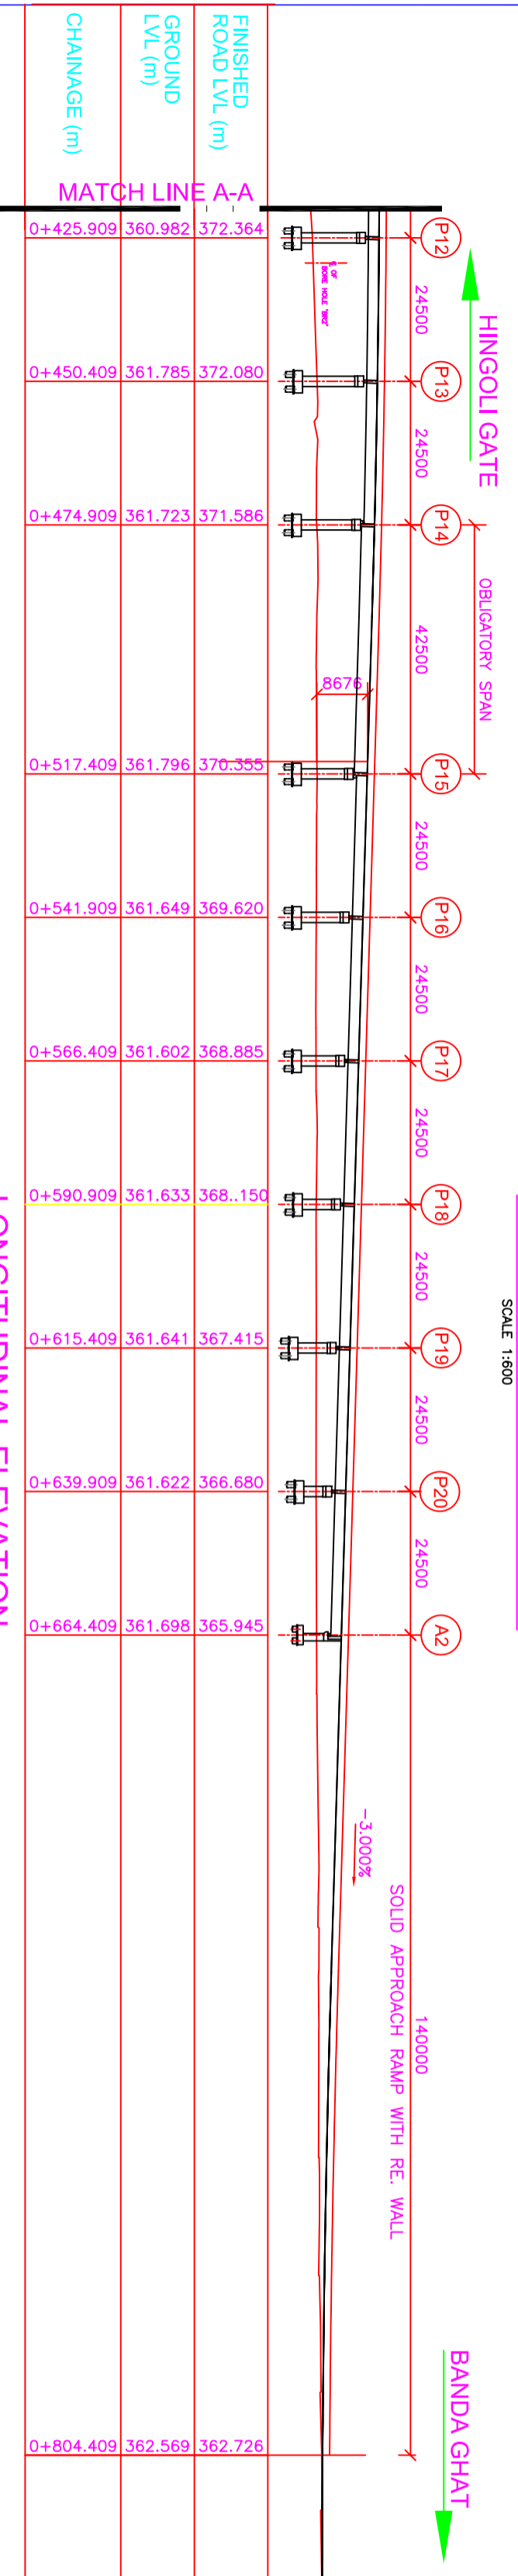
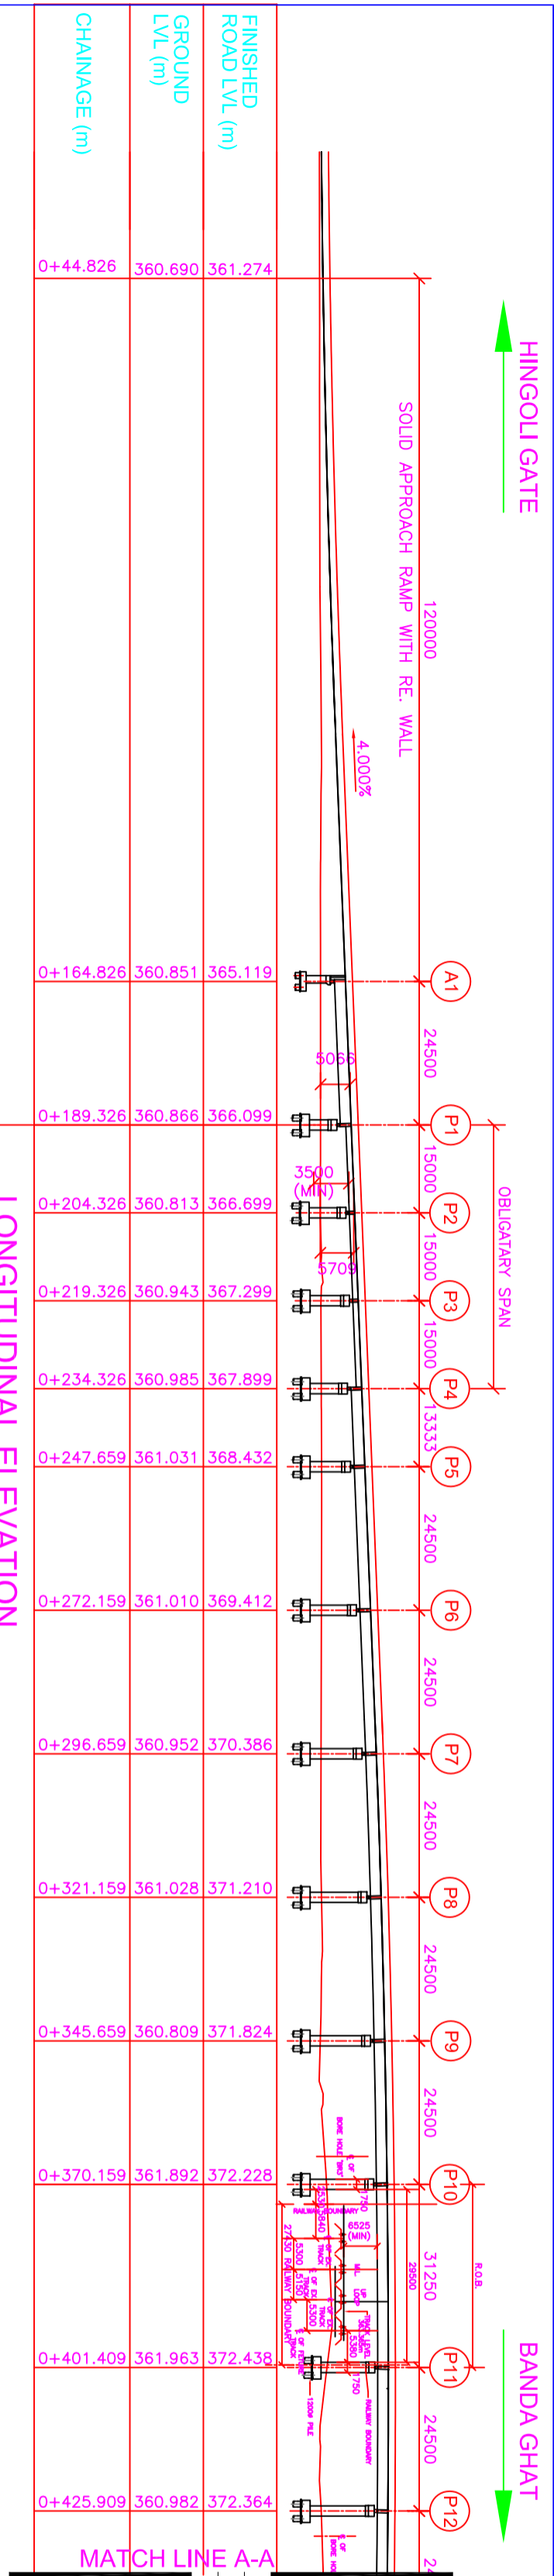
PROJECT
DPR FOR DEVELOPMENT OF NANDED CITY ROADS UNDER JINNURM

PURPOSE	FOR APPROVAL	ISSUED	DR. C.S.S.
STATUS	PRELIMINARY		28/07/06

SCALE : AS SHOWN
FLYOVER AND ROB

DEFAULT	MILIND P. P.P.K.	G.A.D. FOR CONSTRUCTION OF FLYOVER & ROB IN LIEU OF RUB AT NANDED SECTION OF S.C. RAILWAY - PLAN
CHECKED	S. V. DEO	
APPROVED	DR. C.S.S.	

CONSULTANT TO THE PROJECT

CONSULTING ENGINEERING SERVICES (INDIA) PVT. LTD.
 101, 102, 103,1000.



REFERENCE DRAWINGS

2006069/BS/ROB-001 G.A.D. FOR RAIL OVER BRIDGE
2006069/BS/GAD-002 PLAN

FOR APPROVAL ONLY.

DO NOT SCALE THE DRAWING IN CASE OF DOUBT PLEASE ASK.

REVISIONS

NO	ISSUED	DESCRIPTION	DEALT	CHECKED	APPROVED
P2	20/09/08	ALIGNMENT SHIFTED TOWARDS RUB SIDE AS DESIRED BY RAILWAYS.	MUND P. S.V. DEO	DR. C.S.S.	
MKD	ISSUED	DESCRIPTION	DEALT	CHECKED	APPROVED

NOTES:
THE DRAWING HAS NOT BEEN PUBLISHED AND IS THE SOLE PROPERTY OF CONSULTING ENGINEERING SERVICES (I) PVT. LTD AND IS ISSUED TO THE PARTY FOR THE SPECIFIC PURPOSE AS STATED IN THE AGREEMENT AND IT SHALL NOT BE REPRODUCED, COPIED, LENT OR OTHERWISE DISPOSED OF DIRECTLY OR INDIRECTLY, NOR USED FOR ANY OTHER PURPOSE OTHER THAN FOR WHICH IT IS FURNISHED.

EMPLOYER
NANDED WAGHALA CITY MUNICIPAL CORPORATION

PROJECT
DPR FOR DEVELOPMENT OF NANDED CITY ROADS UNDER JINJURMI

PURPOSE	FOR APPROVAL	ISSUED	DR. C.S.S.
STATUS	PRELIMINARY		28/07/06
SCALE	AS SHOWN		

DEALT	MUND P. P.P.K.	G.A.D. FOR CONSTRUCTION OF FLYOVER & ROB IN LIEU OF RUB AT NANDED SECTION OF S. C. RAILWAY - SECTIONS
CHECKED	S. V. DEO	
APPROVED	DR. C.S.S.	

CONSULTANT TO THE
INTERNATIONAL ENGINEERING SERVICES (INDIA) PVT. LTD.
INTERNATIONAL ENGINEERING SERVICES (INDIA) PVT. LTD.
